

Application No. _____

**CITY OF WILMINGTON
STATE OF NORTH CAROLINA**

APPLICATION FOR A VARIANCE

PURPOSE OF VARIANCE – A Variance is the official allowance of a variation from the dimensional requirements of the City Land Development Code or other development regulations. An applicant for a variance must demonstrate valid reasons which create a need for a Variance. These reasons cannot be strictly economic in nature but must generally involve some physical problem with the subject property which will not allow it to be developed in a reasonable manner if City development regulations are followed literally, such as a lot which is substandard in area or width.

BOARD OF ADJUSTMENT - The Board of Adjustment, or BOA, is the official City Board that considers requests for variances. The BOA receives sworn testimony at its quasi-judicial hearings and issues decisions on variance requests based on this testimony. It is the responsibility of each applicant for a Variance to attend the BOA meeting and present sworn testimony in support of the request.

REASON FOR VARIANCE REQUEST – Explain in your own words why you are requesting a Variance. Be sure to clearly indicate the problem(s) you will experience in complying with the City development regulations. (Attach additional sheets if needed.)

See attached narrative.

The BOARD OF ADJUSTMENT is required to make the following four (4) findings before granting a Variance. Write a thorough response to each of these items.

1. Unnecessary hardship would result from the strict application of the ordinance. It shall not be necessary to demonstrate that, in the absence of the variance, no reasonable use can be made of the property;
2. The hardship results from conditions that are peculiar to the property, such as location, size, or topography. Hardships resulting from conditions that are common to the neighborhood or the general public may not be the basis for granting a variance;
3. The hardship did not result from actions taken by the applicant or the property owner. The act of purchasing property with knowledge that circumstances exist that may justify the granting of a variance shall not be regarded as a self-created hardship;
4. The requested variance is consistent with the spirit, purpose, and intent of the ordinance, such that public safety is secured, and substantial justice is achieved.

Application No. _____

ATTACH PLOT PLAN DESCRIBING VARIANCE REQUEST

PROPERTY LOCATION INFORMATION

Street address of subject property 104, 105 and 112 Rucker Run, Wilmington, NC

Tax Parcel Number of subject property R06212-001-017-000, R06212-001-016-000, R06212-001-080-000

PLEASE ATTACH TAX PARCEL & APPLICANT/OWNERSHIP INFORMATION

APPLICANT INFORMATION

Name/Address/Telephone/Email

Name: Rountree Losee LLP and Stephen D. Coggins

Address: 2419 Market Street, Wilmington, NC 28403

Phone #: 910-763-3404

Email: scoggins@rountreelosee.com

OWNER INFORMATION

Name/Address/Telephone/Email

Rolina Homes NC, LLC c/o William Beebe

501 Bramson Court, Unit 400, Mt Pleasant, SC 29464

843-200-8764 / 804-516-6290

whitbeebe@rolinahomes.com

ATTACH AGENT FORM IF THE APPLICANT IS NOT THE OWNER

DATE 10/8/24

APPLICANT'S SIGNATURE

Stephen P. Coggins,
Authorized Agent for
Applicant Rolina Homes NC LLC

To: Board of Adjustment, City of Wilmington, NC

Fr: Stephen D. Coggins, counsel for Applicant Rolina Homes NC, LLC

Re: Applicant Rolina Homes NC, LLS is Entitled to a Variance from LDC Section 18-199 (and Table 18-199)

The Board of Adjustment (“BOA”) may grant a variance if it finds that (1) strict application of the ordinance results in unnecessary hardship for the Applicant, (2) the hardship results from conditions that are peculiar to the property, (3) the hardship did not result from actions taken by the Applicant, and (4) the requested variance is consistent with the spirit, purpose, and intent of the ordinance. The following facts serve as the basis for Applicant meeting the criteria for a variance outlined in the City of Wilmington (“City”), Land Development Code (“LDC”) § 18-591.

FACTS

The Applicant, Rolina Homes NC, LLC (“Rolina Homes” or “Applicant”), is a North Carolina Limited Liability Company organized and existing in Wrightsville Beach, New Hanover County (“County”), North Carolina. Rolina Homes is represented by Stephen D. Coggins of Rountree Losee LLP.

Applicant owns fee simple absolute title to that property (“Property”) having the addresses 104, 105, and 112 Rucker Run, Wilmington, New Hanover County, North Carolina by way of that North Carolina General Warranty Deed, recorded April 27, 2023, in the New Hanover County Register of Deeds at Book 6635, Page 2226, a copy of which is attached as **Exhibit 1**. The Property is legally described in the above-referenced deed as being all of Lots Nos. 8 and 9 of the Maultsby Subdivision, as shown on the plats recorded in Map Book 5, Page 40 of the New Hanover County Registry, recorded August 9, 1951, in the New Hanover County Registry, a copy of which is attached as **Exhibit 2**. However, the Property has been recombined into Lots 1, 2 and 3 as shown on that plat recorded November 1, 2023, in Map Book 74, Page 25 of the New Hanover County Registry, a copy of which is attached as **Exhibit 3**.

With respect to those three lots: the portion of the Property known as 105 Rucker Run is Lot 1 (“Lot 1”), the portion of the Property known as 112 Rucker Run is Lot 2 (“Lot 2”), and the portion of the Property known as 104 Rucker Run is Lot 3 (“Lot 3”) (collectively “Rucker Run Lots”). [See attached New Hanover County Tax Department Tax Parcel Profiles attached as **Exhibit 4**.]

The Rucker Run Lots are within City Zoning District R-10, as indicated on the City of Wilmington zoning map, found at <https://www.arcgis.com/apps/instant/minimalist/index.html?appid=0f6a342924c04a1d83e1fc0b39b6c6ac>. The Land Development Code (“LDC”) requires R-10 Residential

District structures to be a maximum height of 35-feet. Per Section 18-199(A)(3), the placement of accessory buildings and structures is subject to the requirements found in Table 18-199. Table 18-199 requires that the maximum building/structure height for an ADU shall not exceed the height of the principal building.

The Applicant took the proper steps to apply and receive approval for building permits to construct principal residences based on a model called the "Brunswick House". A "Brunswick House" was to be located on each of the three Rucker Run Lots. In addition, an accessory dwelling unit ("ADU") was to be built on each lot, the ADUs based on a model called the "Carriage House".) The Applicant provided with its permit applications drawings of the proposed buildings that show the proposed height for the three Brunswick and Carriage Houses. **Exhibit 5.** Those drawings show the Carriage House ADUs height to be higher than the Brunswick House principal residences.

On April 8, 2024, building permits were issued to Rolina Homes for three new single-family principal residence homes to be located on the Rucker Run Lots, with one on each lot. **Exhibit 6.**

Even though the preliminary site designs indicated that the ADUs were to be higher than the principal residences, building permits for three Accessory Dwelling Units ("ADU") were issued to Rolina Homes on April 16, 2024 for an ADU on each of the Rucker Run lots, with each ADU on a lot serving as an accessory to the principal residence on that lot. **Exhibit 7.**

Upon completion of the Brunswick and Carriage Houses on the Rucker Run Lots and after the sale of the homes, the City informed the Applicant that the ADUs were not in compliance with LDC Sec. 18-199 that prohibits ADUs being higher than the principal residence and that the building permits were issued in error.

On October 7, 2024, Kathryn Thurston, Zoning Administrator/Floodplain Manager for the City of Wilmington, notified the Applicant that the City cannot give the County confirmation that the Rucker Run Lot ADUs are compliant for issuance of the certificates of occupancy until the BOA has acted on the variance request. Therefore, the BOA must approve the Applicant's variance request before the County can issue the certificates of occupancy for the three ADUs on the Rucker Run Lots.

Consequently, the Applicant seeks a variance from LDC Sections 18-199 (specifically Table 18-199 of the ordinance) and 18-200, that provides that an accessory building shall not exceed the height of the principal building. The variance concerns the ADUs which serve the principal residences, with three such Brunswick/Carriage Houses on the three separate Rucker Run Lots.

THE FOUR VARIANCE CRITERIA ARE MET

1. Unnecessary hardship will result from strict application of the ordinance.

The strict application of LDC § 18-199 will cause the Applicant unnecessary hardship as it will require the Applicant to either demolish the already constructed ADUs or to increase the height of the Brunswick House roofs to be higher than the ADUs. This would cause the Applicant unnecessary hardship, as construction of the three Brunswick Houses and three Carriage Houses has concluded on the Rucker Run Lots.

Moreover, requiring the Applicant to request a variance from the ADU height limit for the three ADUs on the Rucker Run Lots, after the County issued building permits in error, the development has been completed, and the houses have been sold, is an unnecessary hardship in and of itself.

Furthermore, the City has contended that the principal residences are in compliance with all ordinances and the certificates of occupancy may be issued by the County. However, the certificates of occupancy for the Carriage Houses cannot be issued until the County has received confirmation from the City that all structures are compliant, which cannot occur until the BOA acts on Applicant's variance request.

Accordingly, strict application of the LDC at issue would result in unnecessary hardship to the Applicant, consisting of exorbitant expenses to increase the height of the principal residences or demolition of the ADUs to bring the ADUs in compliance with the LDC.

2. The hardship results from conditions that are peculiar to the property, such as location, size or topography.

Based upon the County's erroneous issuance of the ADU building permits, the Applicant completed construction of the three Brunswick and three Carriage Houses on the Rucker Run Lots. The ADUs on the Rucker Run Lots are peculiar, as they are higher than the principal residences located on the lots. The City acknowledges that the ADU building permits were issued in error and informed the Applicant that in order to receive the certificates of occupancy for the ADUs, it would have to request a variance.

Given that the error is uncommon and that the ADUs on the Rucker Run Lots have been fully constructed and are non-compliant with the LDC, the Property is peculiar and causes the unnecessary hardship. Moreover, the unnecessary hardship (the City's requirement that the Applicant submit a variance after the completion of

construction on the Rucker Run Lots) is peculiar, as most variances are sought *prior to construction*.

3. The hardship did not result from actions taken by the applicant.

The Applicant submitted building permit application materials showing that the accompanying ADUs were to be higher than the principal residences. Accordingly, the Applicant had no role in the County issuing the building permits in error.

4. The requested variance is:

a. consistent with the spirit, purpose, and intent of the ordinance,

The Rucker Run Lot ADUs are approximately 23.7-feet in height, well under the 35-foot limit. See **Exhibit 5**. Per the Wilmington LDC, all uses and structures permitted in the R-10 District shall have a maximum building height of 35-feet. One purpose of the regulations as set forth in the LDC includes protecting residential neighborhoods from adverse impacts of inappropriate uses or site development features, such as structures that are higher than 35-feet.

Accordingly, the current Rucker Run ADUs are consistent with the LDC's spirit, purpose, and intent, as they are substantially less than the 35-foot maximum height.

b. such that public safety is secured,

Approval of the variance request at hand will neither improve nor impair public safety. Consequently, if the variance is allowed, public safety would be secured.

and

c. substantial justice is achieved.

The variance would preserve substantial justice in several respects.

1. The Applicant properly applied for building permits (including providing accurate proposed site plans showing the ADUs were higher than the principal residences) to build single-family homes and ADUs on the Rucker Run Lots, and the County issued building permits for the proposed development. As a result of receiving the building permits, the Applicant moved forward with construction on the Rucker Run Lots.

2. The construction of the three principal residences and ADUs on the Rucker Run Lots is completed, and the homes have been sold. When the Applicant

requested the certificates of occupancy, it was informed that the ADU building permits were issued in error and the ADUs were non-compliant with the LDC. The City instructed the Applicant to request a variance for the height of the three ADUs.

3. Due to events over which the Applicant had no control, the sale of the homes on the Rucker Run Lots has been halted, and the Applicant has had to expend significant resources to apply for a variance request and to salvage the sales of the properties.

4. Allowing the variance would achieve substantial justice as the Applicant followed the proper protocol to obtain building permits, for the principal residences and the ADUs, and supplied all required information regarding height, yet the County erroneously issued the ADU building permits.

5. The Rucker Run Lot ADUs are 11.3-feet lower than the 35-foot maximum building height as set forth in the ordinance, which is consistent with the LDC's spirit, purpose, and intent.

6. Allowing the variance will avoid unnecessarily penalizing the owner for completing construction as approved by the ADU building permits issued in error by New Hanover County Building Safety.


7. The LDC § 18-199(A)(3) reads such that Table 18-199 applies to the *placement* of an ADU rather than the *height* of an ADU. Table 18-199 lists the minimum *setbacks* for the front, side street, side interior, and rear are the only applicable requirements concerning building/structure placement, as stated in the Code. Nothing in LDC § 18-199 indicates that Table 18-199 applies to building/structure size. The Applicant cannot ignore the possibility that the issuance of the ADU building permits in error is a result of the ambiguity of the wording of LDC § 18-199.

8. Rolina Homes is not aware of opposition by any neighbors to the properties to the approval of the variance request.



ROLINA HOMES BRUNSWICK MODEL

105 RUCKER RUN

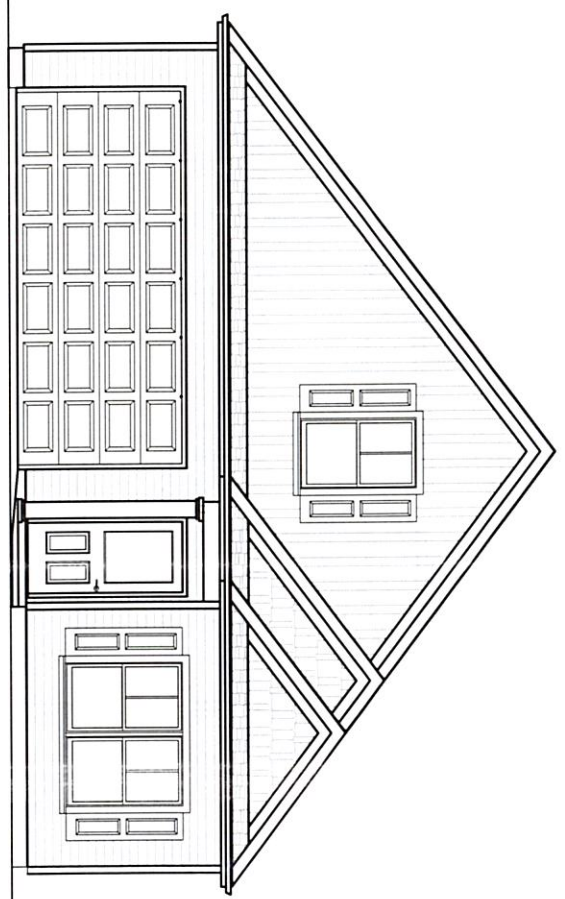

SQUARE FOOTAGE-BASE FLOOR PLAN

	SO. FT.
FIRST FLOOR	1607
OPTIONAL BONUS ROOM	348
FLOOR HEIGHT	40
CASCADE	395
SUB TOTAL	1607
TOTAL	2037
TOTAL WITH BONUS ROOM	2385

CODE ANALYSIS

THESE CONSTRUCTION REQUIREMENTS COMPLY WITH THE REQUIREMENTS OF THE FOLLOWING CODES INCLUDING ANY AMENDMENTS ADOPTED AND EFFECTIVE AS OF THE DATE OF THIS ISSUE OF THESE OCCUPANCY CODES:


(A) INTERNATIONAL RESIDENCE CODE (IRC) 2021
 (B) INTERNATIONAL ENERGY CONSERVATION CODE (IECC) 2021
 (C) STANDARDS FOR RESIDENTIAL CONSTRUCTION IN HIGH-WIND REGIONS (ICC-600-2020) ONE CONSTRUCTION MANUAL FOR ONE AND TWO FAMILY DWELLINGS (0918)

DESIGNED BY: DBM
DRAWN BY: AAF
CHECKED BY: DBM
DATE: 1/28/2023
JOB NUMBER:
DRAWING FILE: BRUNSWICK
REV. DATE:

ROLINA HOMES
BRUNSWICK

McSwainy Engineers
 300 W. Colston Blvd., Ste. 203B
 Mount Pleasant, SC 29464
 (843) 874-5021
 www.mcsweeneyengineers.com

T1
TITLE PAGE

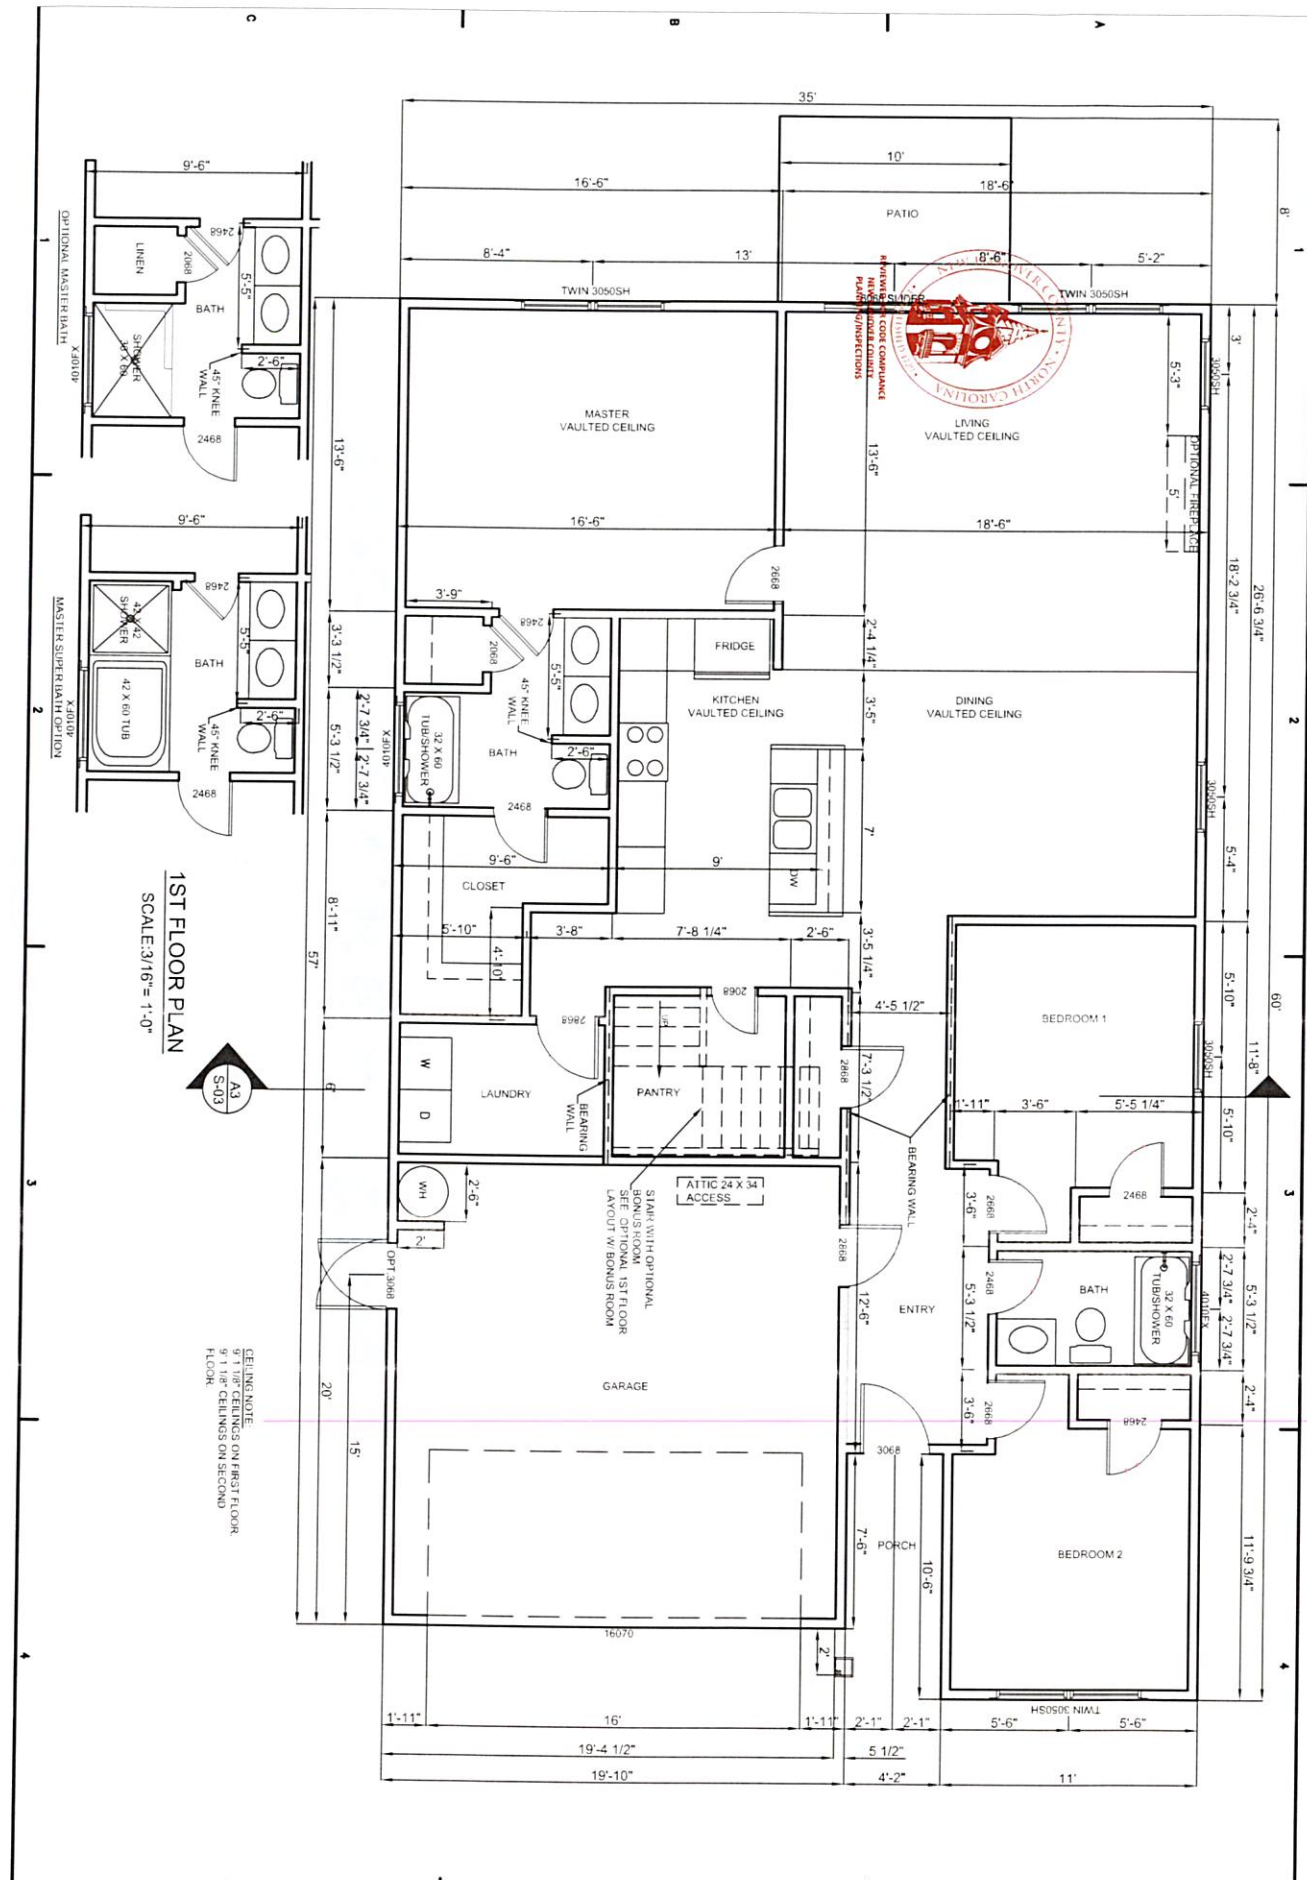

1ST FLOOR PLAN
SCALE: 3/16" = 1'-0"




CEILING NOTE:
9' 1" CEILING ON FIRST FLOOR
9' 1" CEILING ON SECOND FLOOR

<h1 style="font-size: 2em;">A1</h1> <p>FIRST FLOOR PLAN</p>	DESIGNED BY: DBM
	DRAWN BY: AUF
	CHECKED BY: DBM
	DATE: 1/28/2023
	JOB NUMBER:
	DRAWING FILE: BRUNSWICK
REV. DATE:	

ROLINA HOMES BRUNSWICK


M/Sweeney Engineers
 300 W. Colman Blvd., Ste. 202B
 Mount Pleasant, SC 29464
 www.mswengineers.com

STAIRWAYS

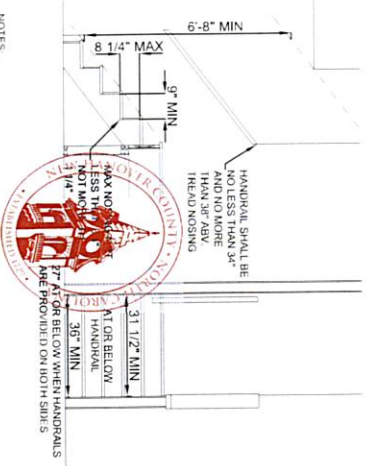

- NOTES:
1. THE GREATEST TREAD DEPTH AND RISE HEIGHT SHALL NOT EXCEED THE SMALLEST BY 3/8 INCH.
 2. THE TOP AND BOTTOM RISER OF INTERIOR STAIRS SHALL NOT EXCEED THE SMALLEST RISER WITHIN THAT STAIR RUN BY MORE THAN 3/8 OF AN INCH.
 3. THE HEIGHT OF THE TOP AND BOTTOM RISER OF THE INTERIOR STAIRS SHALL BE MEASURED FROM PERMANENT FINISHED SURFACE TO PERMANENT FINISHED SURFACE (CARPET EXCLUDED).
 4. WHERE THE BOTTOM RISER OF AN EXTERIOR STAIR ADJOINS AN EXTERIOR WALK, PORCH, DRIVEWAY, PATIO, OR FINISH GRADE, THE HEIGHT OF THE RISER MAY BE LESS THAN THE HEIGHT OF THE ADJACENT RISER.

HANDRAILS AND GUARDRAILS

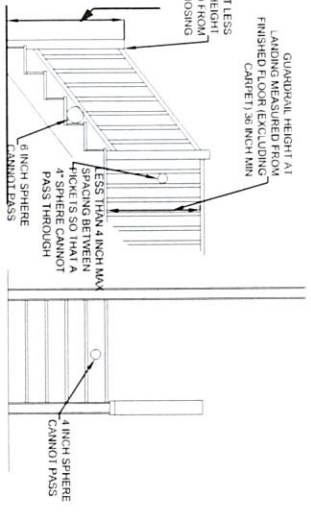

STAIRS WITH FOUR (4) OR MORE RISERS REQUIRE A HANDRAIL.

GUARDRAIL HEIGHT AT LANDING MEASURED FROM FINISHED FLOOR (EXCLUDING CARPET) 36 INCH MIN.


GUARDS NOT LESS THAN 36 IN HEIGHT MEASURED FROM THE ADJACENT FINISHED FLOOR.

LESS THAN 4 INCH MAX SPACING BETWEEN PICKETS SO THAT A 4" SPHERE CANNOT PASS THROUGH CANNOT LEASS


4 INCH SPHERE CANNOT PASS

HANDRAIL GRIP SIZE: THE HANDRAIL PORTION OF THE HANDRAILS SHALL NOT BE MORE THAN 2 INCHES IN GROSS SECTIONAL DIMENSION ON THE STAIRS. THE HANDRAIL SHALL HAVE A SMOOTH SURFACE WITH NO SHARP CORNERS.

PICKET SPACING: ON OPEN SIDE OF STAIR TREADS ONLY, PICKETS CAN BE SPACED SUCH THAT A 4 INCH SPHERE CANNOT PASS THROUGH AS PER KCI 2.1.3 EXCEPT ION 2 OF THE 2018 CODE. A SOLID INEEL WALL BOARD CAN BE USED IN LIEU OF PICKETS.

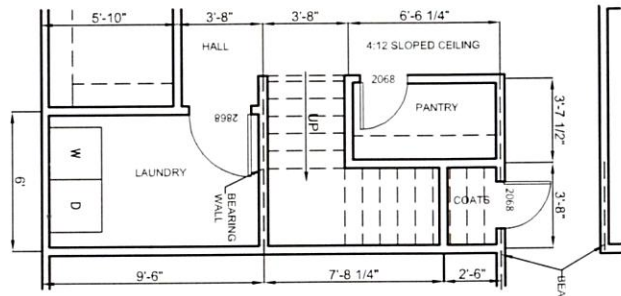


OPTIONAL 1ST FLOOR LAYOUT WITH BONUS ROOM

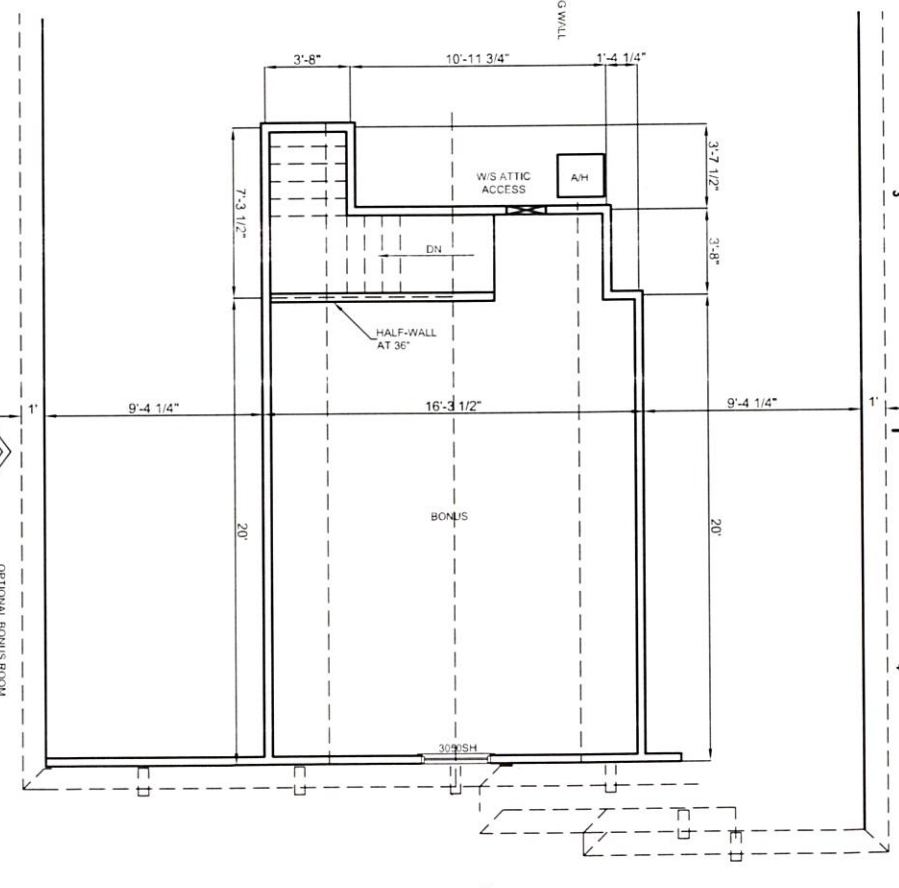

OPTIONAL 2ND FLOOR PLAN

SCALE: 3/16" = 1'-0"

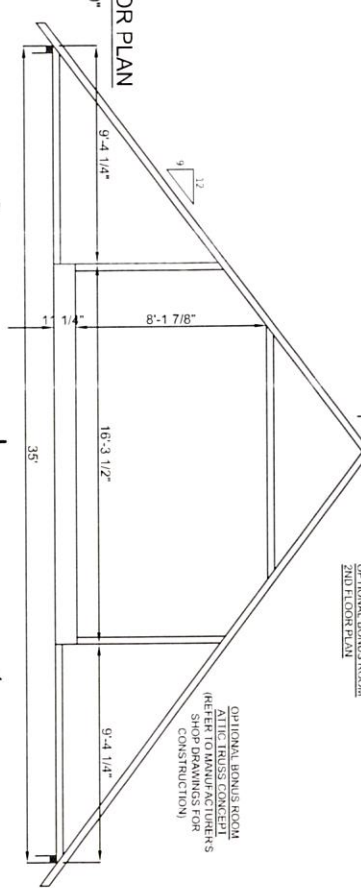

OPTIONAL BONUS ROOM (REFER TO MANUFACTURER'S SHOP DRAWINGS FOR CONSTRUCTION)

OPTIONAL BONUS ROOM AND FLOOR PLAN

OPTIONAL BONUS ROOM

OPTIONAL SECOND FLOOR PLAN

MCSweeney Engineers
 300 W. Calhoun Blvd., Ste. 203B
 Mount Pleasant, SC 29464
 (843) 974-9621
 www.mcsweeneyengineers.com





ROLINA HOMES
 BRUNSWICK

DESIGNED BY: DMW	DATE: 1/28/2023
DRAWN BY: JAF	DATE: 1/28/2023
CHECKED BY: DMW	DATE: 1/28/2023
DRAWING FILE: BRUNSWICK	DATE: 1/28/2023
REV: 1	DATE: 1/28/2023
REV: 2	DATE: 1/28/2023
A2

ROLINA HOMES BRUNSWICK




DESIGNED BY	DBM
DRAWN BY	BAF
RECORDED BY	DBM
DATE	1/28/2023
JOB NUMBER	
DRAWING TITLE	BRUNSWICK
REV.	DATE

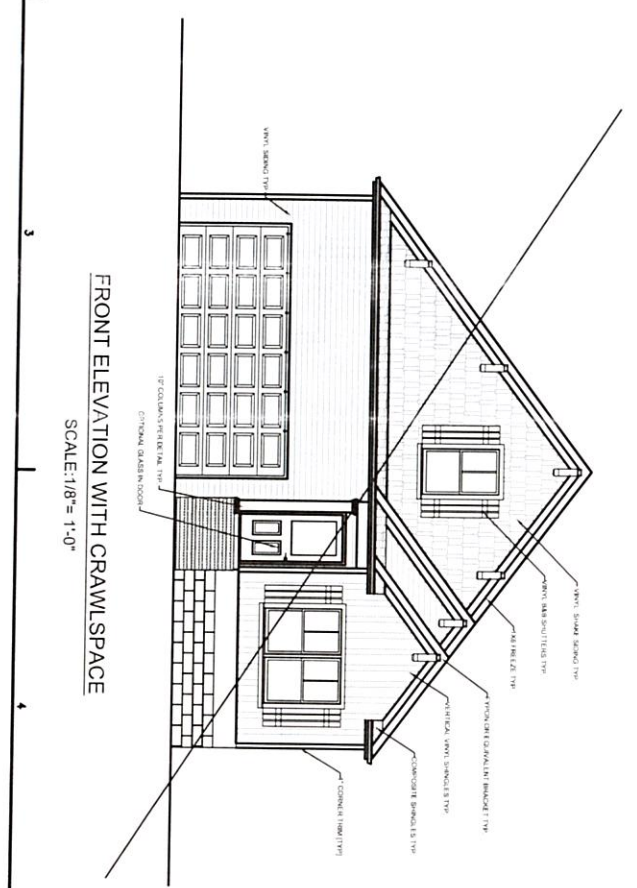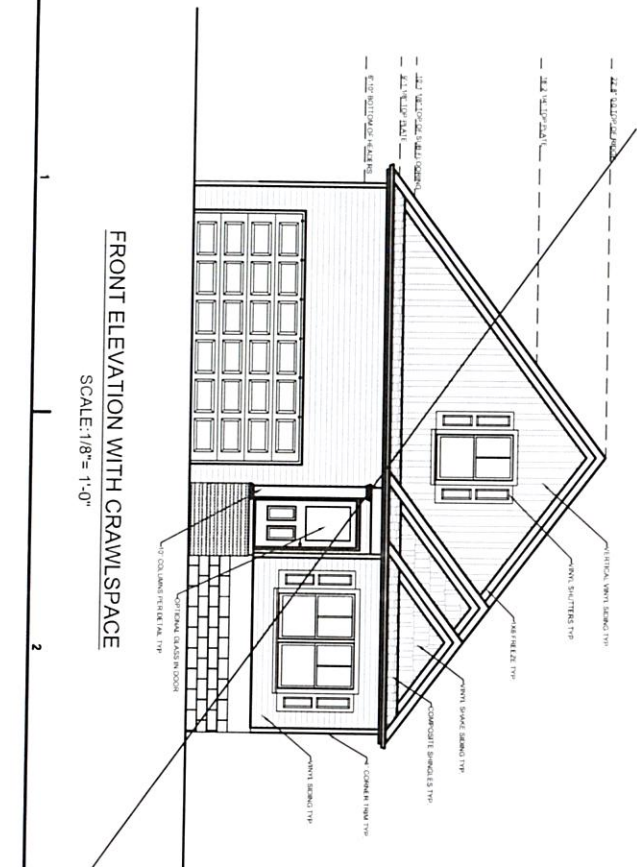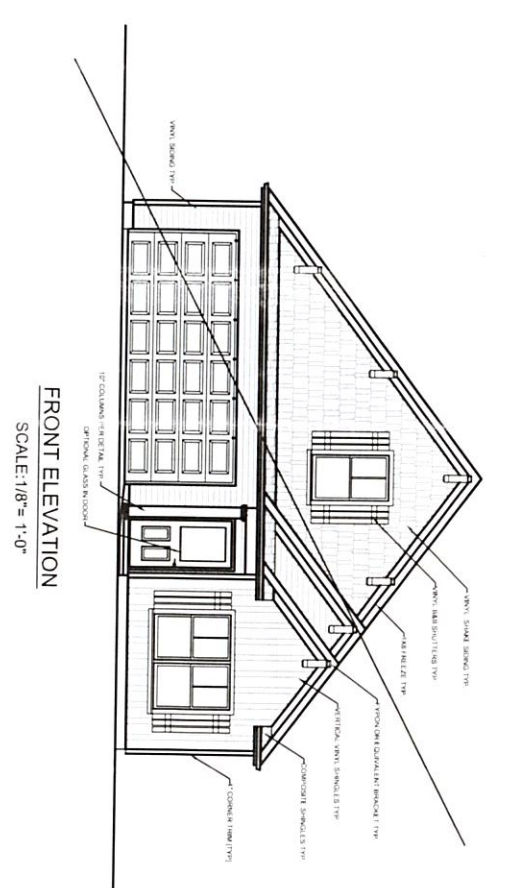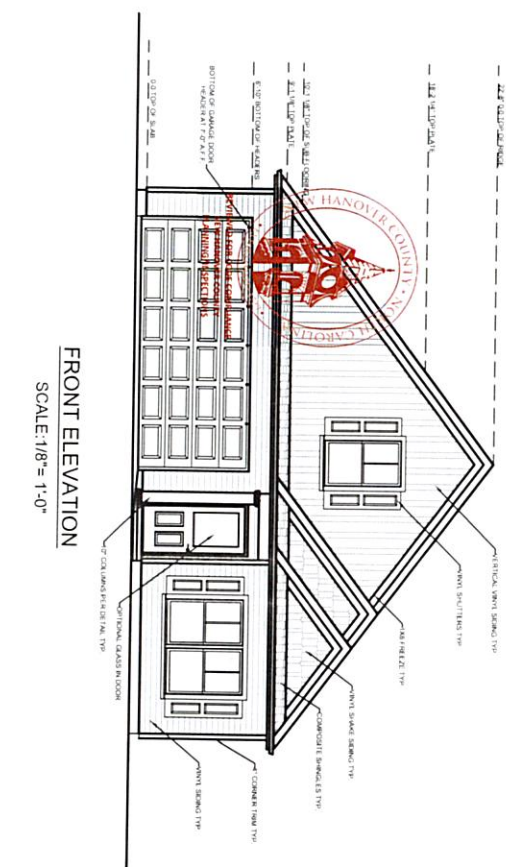

FRONT ELEVATIONS & FRONT ELEVATION WITH CRAWLSPACE
A3



REVIEWED FOR CODE COMPLIANCE
Minimum/Maximum Code
Requirements

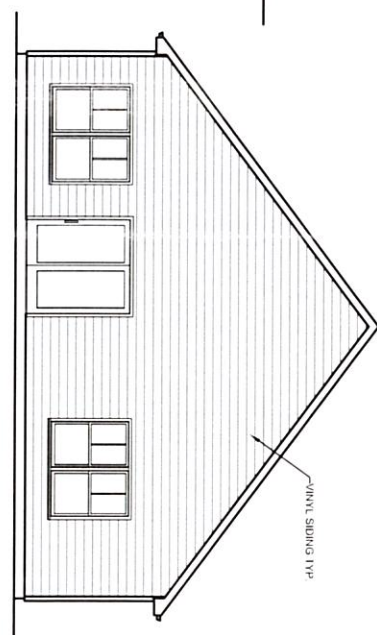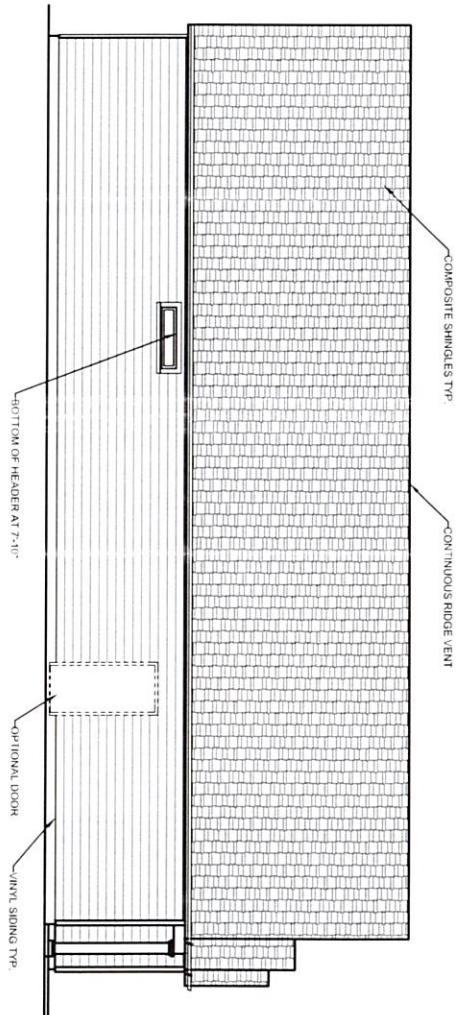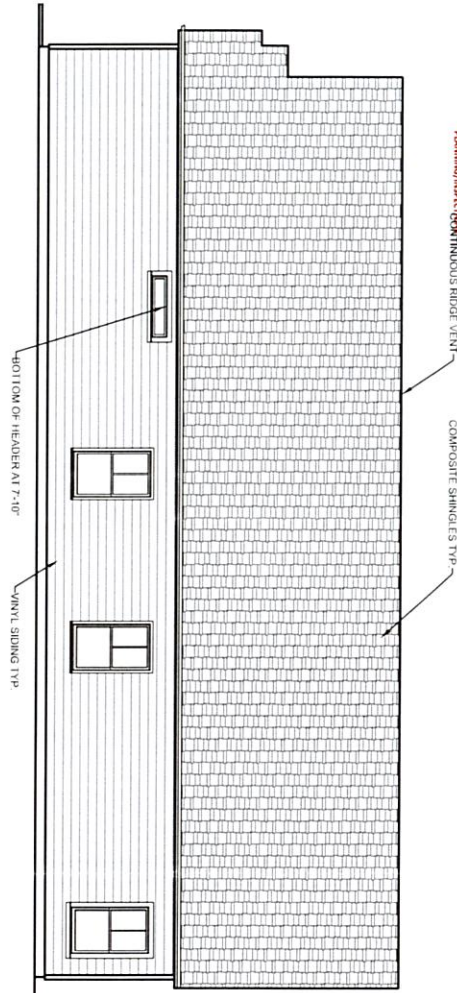


SIDE AND REAR ELEVATIONS
SCALE: 3/16" = 1'-0"

MCSweeney Engineers
500 W. Calumet Blvd., Ste. 2008
Moorhead, MN 56504
(643) 971-0071
www.mcsweeneyengineers.com

ROLINA HOMES BRUNSWICK



DESIGNED BY: DGM
DRAWN BY: JAF
CHECKED BY: NSM
DATE: 1/28/2023
JOB NUMBER:
DRAWING FILE: BRUNSWICK
REV. DATE:
A6
SIDE AND REAR ELEVATIONS

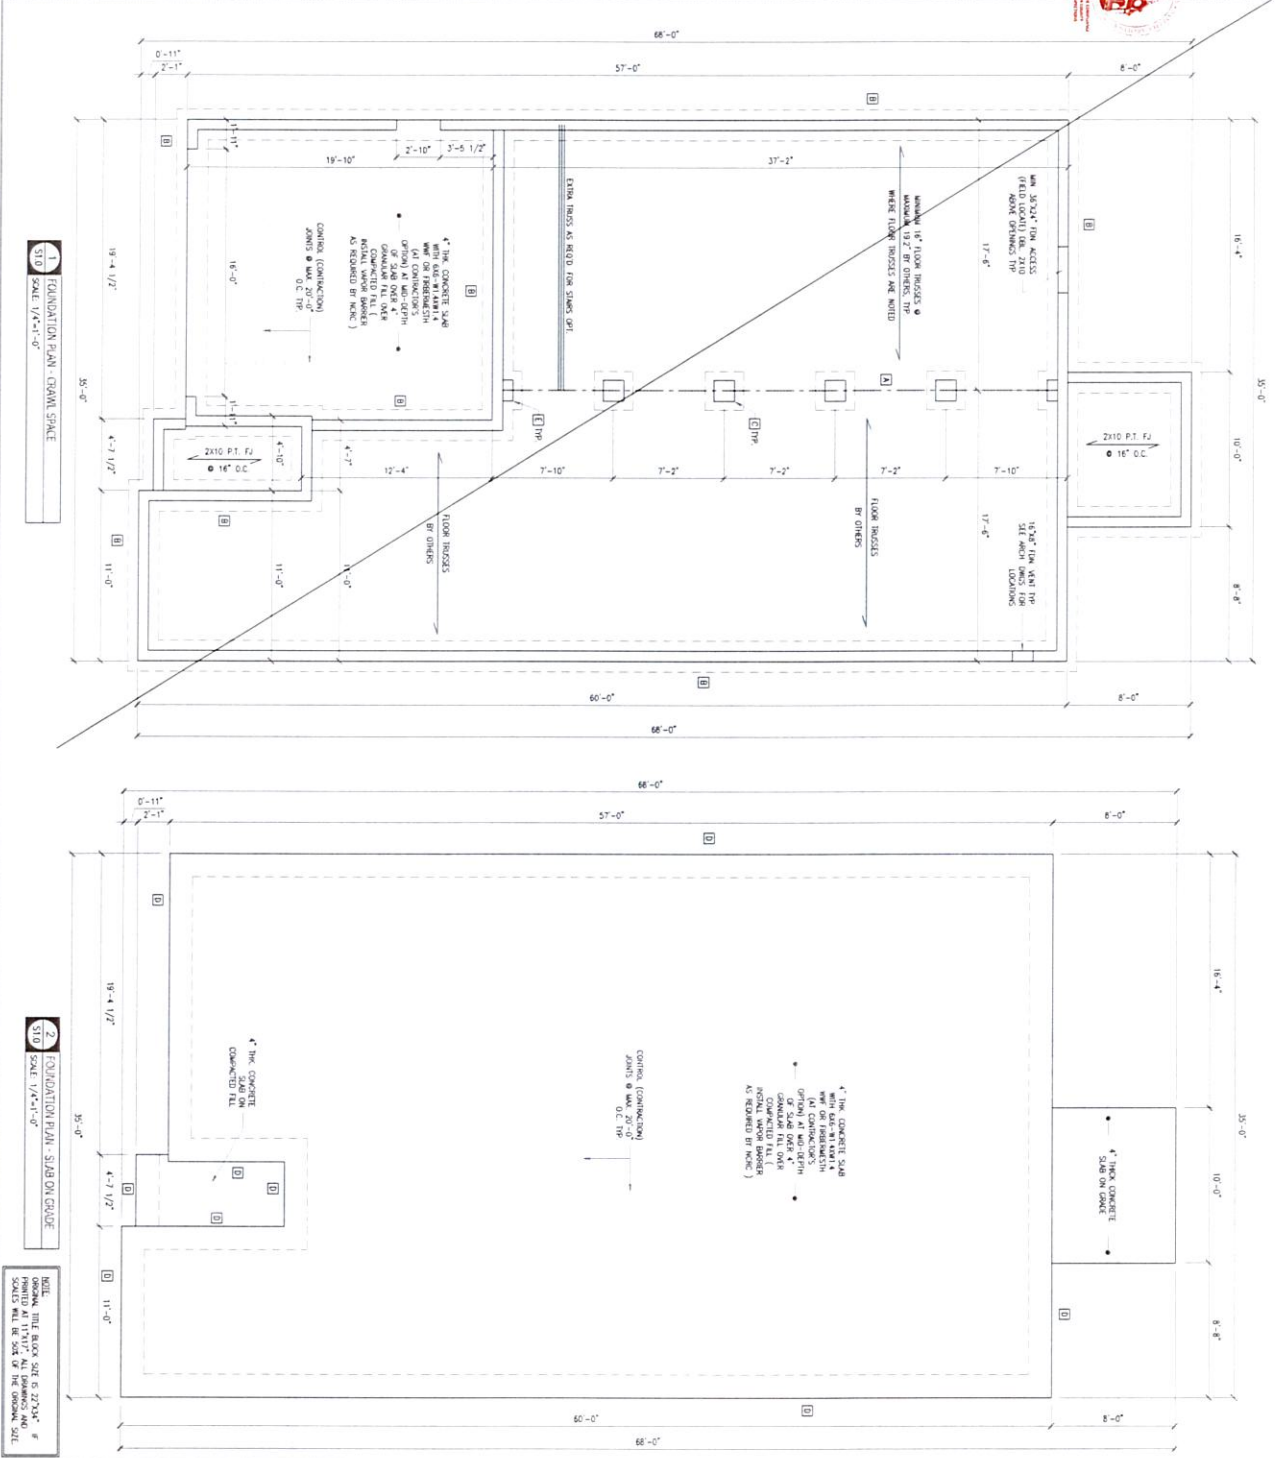

1 FOUNDATION PLAN - GRADE SPACE
SCALE: 1/4"=1'-0"

2 FOUNDATION PLAN - SLAB ON GRADE
SCALE: 1/4"=1'-0"

NOTE: THE EXISTING SIZE OF 27'3/4" x 6' FOUNDATION AT THE END OF THE DRIVEWAY SHALL BE AS SHOWN ON THE ORIGINAL SITE PLAN.

- FOUNDATION AND FLOOR FINISHING NOTES**
1. ALL FOUNDATION WORK SHALL BE ACCORDING TO THE LATEST EDITION OF THE INTERNATIONAL BUILDING CODE (IBC) AND THE INTERNATIONAL RESIDENTIAL CODE (IRC).
 2. FOUNDATION WALLS ARE TO BE CONSTRUCTED WITH 12" x 12" CMU WITH 1/2" THICK TIE-BARS AT 48" ON CENTER. ALL FOUNDATION WALLS SHALL BE FINISHED WITH 1/2" THICK CONCRETE ON THE EXTERIOR AND 1/2" THICK CONCRETE ON THE INTERIOR.
 3. FOUNDATION WALLS SHALL BE FINISHED WITH 1/2" THICK CONCRETE ON THE EXTERIOR AND 1/2" THICK CONCRETE ON THE INTERIOR.
 4. FOUNDATION WALLS SHALL BE FINISHED WITH 1/2" THICK CONCRETE ON THE EXTERIOR AND 1/2" THICK CONCRETE ON THE INTERIOR.
 5. ALL FOUNDATION WORK SHALL BE ACCORDING TO THE LATEST EDITION OF THE INTERNATIONAL BUILDING CODE (IBC) AND THE INTERNATIONAL RESIDENTIAL CODE (IRC).
 6. FOUNDATION WALLS SHALL BE FINISHED WITH 1/2" THICK CONCRETE ON THE EXTERIOR AND 1/2" THICK CONCRETE ON THE INTERIOR.

NO.	DESCRIPTION
1	FOUNDATION AND FLOOR FINISHING NOTES
2	FOUNDATION PLAN - GRADE SPACE
3	FOUNDATION PLAN - SLAB ON GRADE

FOUNDATION LEGEND

1. 12" x 12" CMU WITH 1/2" THICK TIE-BARS AT 48" ON CENTER.


2. 1/2" THICK CONCRETE ON THE EXTERIOR AND 1/2" THICK CONCRETE ON THE INTERIOR.

3. 1/2" THICK CONCRETE ON THE EXTERIOR AND 1/2" THICK CONCRETE ON THE INTERIOR.

NO.	DESCRIPTION	DATE
1	FOUNDATION PLAN - GRADE SPACE	1/27/23
2	FOUNDATION PLAN - SLAB ON GRADE	1/27/23


BRUNSWICK MODEL
NEW HANOVER CO., NORTH CAROLINA

ROLINA HOMES
310 BRANSON CT., SUITE 400
MOUNT PLEASANT, SOUTH CAROLINA

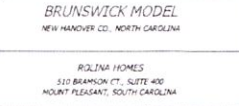

flurrer residential
1101 haynes street suite 207
raleigh north carolina 27604
919 307 7387
www.flurrer.com
nc firm license P-1887

FR
1/27/23

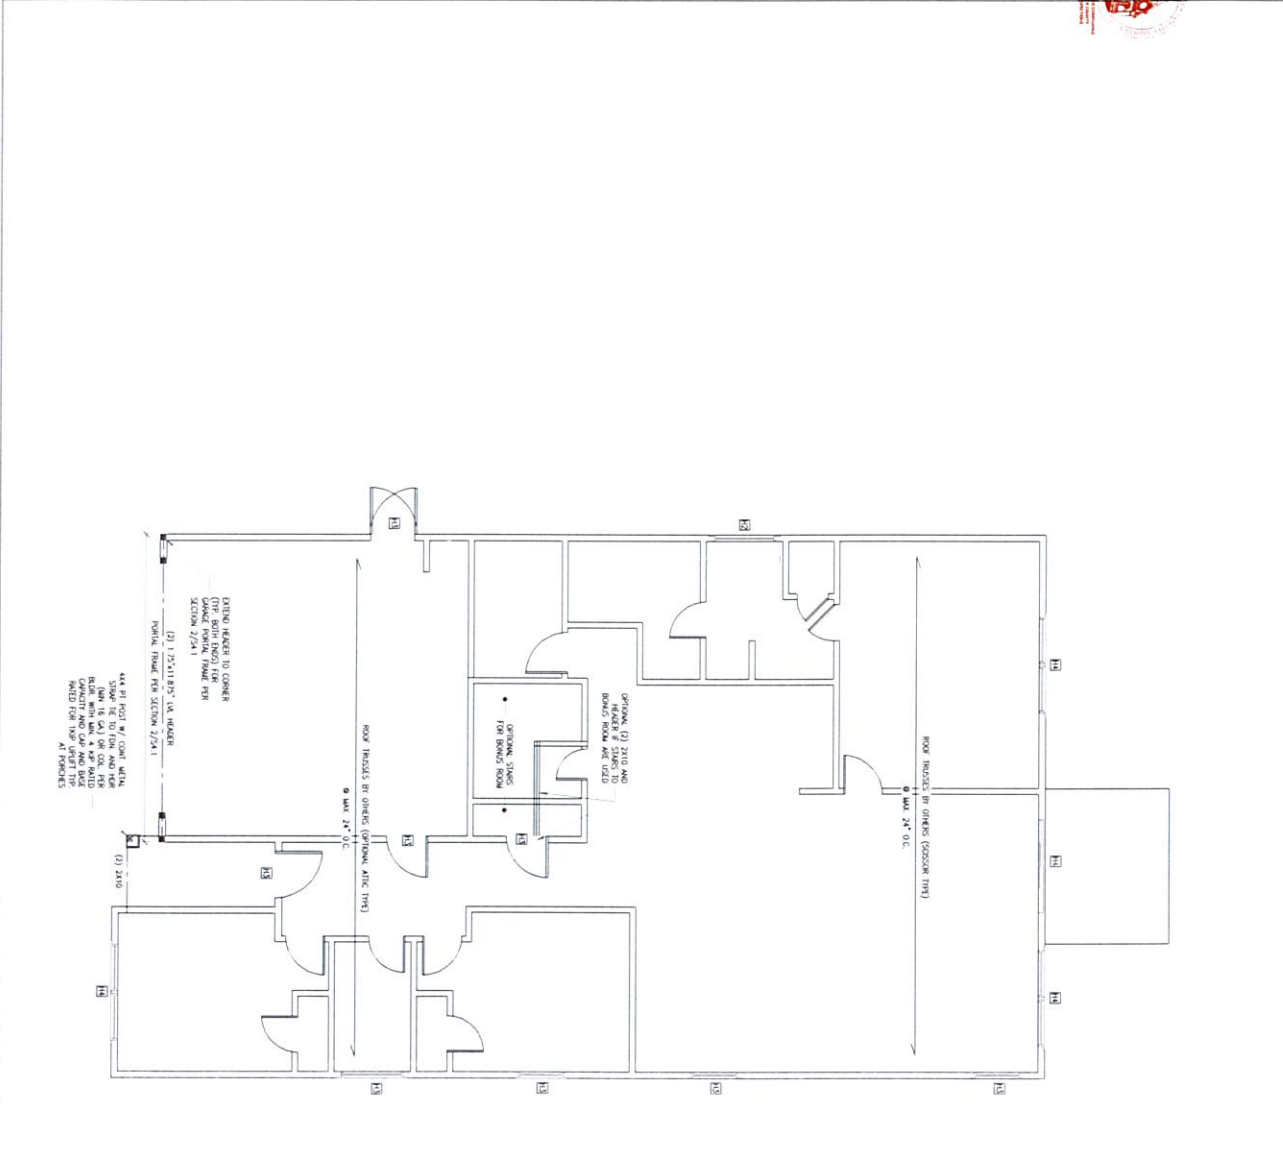

NOTE: THIS DRAWING IS 27'24.4\"/>


- TIMBER WALL AND FLOOR BEAM NOTES**
1. REFER TO GENERAL NOTES, SPECIFICATIONS AND DETAILS ON SHEET S2.0 FOR ADDITIONAL STRUCTURAL INFORMATION.
 2. INTERIOR FINISHING WALLS ARE SHOWN IN THE PLAN.
 3. STUDS FOR WALL FINISHING SHALL CONSIST OF 2x4 NOMINAL FINISHING AND BE CONSTRUCTION IN ACCORDANCE WITH THE REQUIREMENTS LISTED BELOW UNLESS NOTED OTHERWISE (TOP OF FINISH STUDS LISTED IN THE FOLLOWING SCHEDULE SHALL HAVE A MINIMUM HEIGHT OF 16'-0").
 4. FINISHING WALLS SHALL BE CONSTRUCTED TO THE EXTERIOR FINISH SURFACE OF THE WALL. WALLS SHALL BE FINISHED TO THE EXTERIOR FINISH SURFACE OF THE WALL.
HEADER SCHEDULE

MARK	DESCRIPTION	BEARING	DETAIL
H1	2x12	EA. END	2x12
H2	2x12	EA. END	2x12
BRUNSWICK MODEL
 NEW HANOVER CO., NORTH CAROLINA

ROLINA HOMES
 510 BRAMSON CT., SUITE 400
 MOUNT PLEASANT, SOUTH CAROLINA

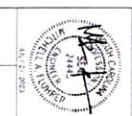

FR Fryer Residential
 1101 HAYNES STREET SUITE 207
 RALEIGH NORTH CAROLINA 27604
 919 307 7581
 www.fryerstructures.com
 nc firm license P-1857

REVISIONS

NO.	DATE	DESCRIPTION
1	07/22/24	ISSUED FOR PERMITS
2	07/22/24	ISSUED FOR PERMITS
S2.0
 2 OF 5

ROLINA HOMES BRUNSWICK



DESIGNED BY: DDM
 DRAWN BY: AJF
 CHECKED BY: DSM
 DATE: 1/28/2023
 JOB NUMBER:
 DRAWING TITLE: BRUNSWICK
 REV. DATE:

E1
ELECTRICAL PLANS

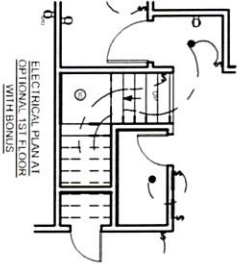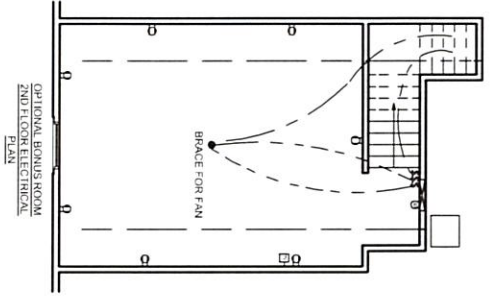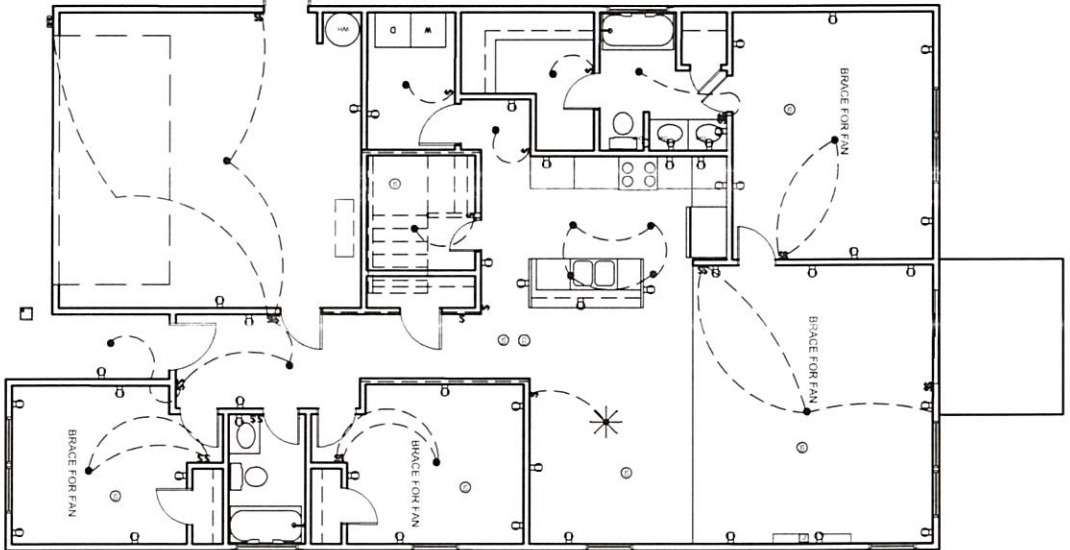

ELECTRICAL SYMBOL LEGEND 2


STANDARD LIGHT FIXTURE	○
WALL MOUNTED LIGHT FIXTURE	○
RECESSIBLE CAN LIGHT	□
RECESSED TRACK LIGHT	○
RECESSED TRACK LIGHT BAR	□
SPOT LIGHT	○
DECORATIVE VANITY LIGHT FIXTURE	○
WATER PROOF OUTLET	○
TELEPHONE JACK	○
CATS NETWORK	○
CHIMES	○
DOORBELL	○
THERMOSTAT	○
CARBON MONOXIDE DETECTOR	○
SMOKE DETECTOR	○
LED DISK SURFACE MOUNT	○

ELECTRICAL SYMBOL LEGEND 3

DECORATIVE PENDANT FIXTURE	○
CHandelier	○
FAN	○
DECORATIVE LIGHT FIXTURE	○

ELECTRICAL PLANS
SCALE: 1/8" = 1'-0"

ROLINA HOMES CARRIAGE HOUSE

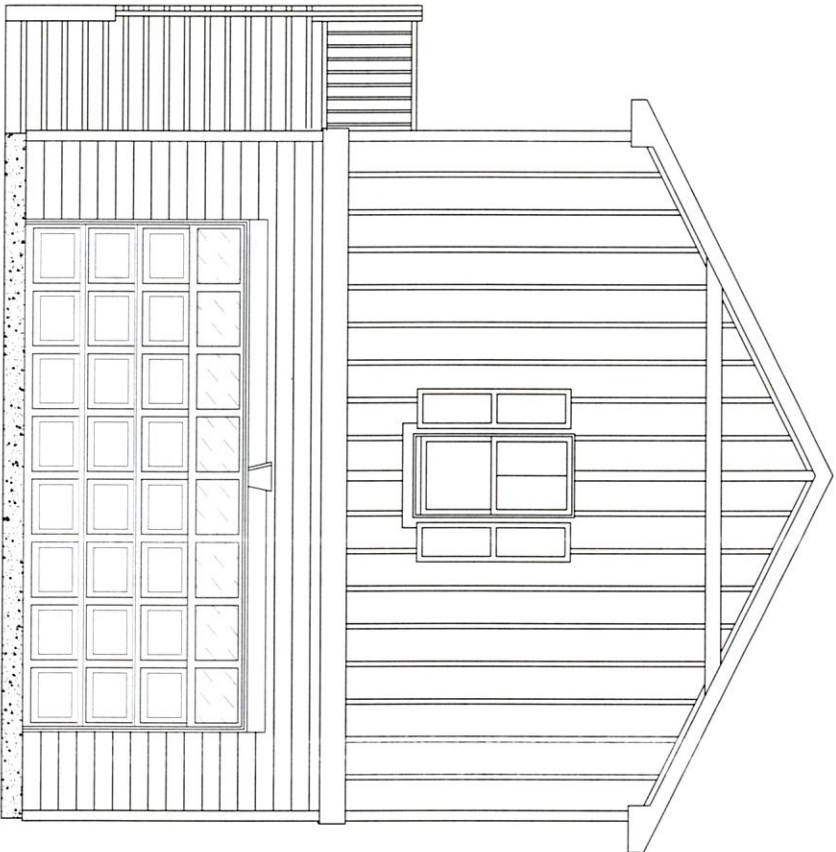

SQUARE FOOTAGE - BASE FLOOR PLAN

AREA	SQ. FT.
GARAGE	528
SECOND FLOOR	528
TOTAL	1056
OVERALL WIDTH	24 FEET
OVERALL DEPTH	24 FEET

CODE ANALYSIS

THESE CONSTRUCTION REQUIREMENTS ARE BASED ON THE CURRENT EDITIONS OF THE REQUIREMENTS OF THE HOLDING CODES INCLUDING ANY AMENDMENTS, ADJUSTMENTS AND EFFECTIVE AS OF THE DATE OF THIS ISSUE OF THESE DOCUMENTS.

(A) ALL BUILDINGS SHALL BE SUBJECT TO THE 2018 INTERNATIONAL RESIDENTIAL CONSTRUCTION CODE (IRC) WITH AMENDMENTS (ICC-600.2008).


(B) WOOD FRAME CONSTRUCTION MANUAL, FOR ONE AND TWO FAMILY DWELLINGS (ICC-600.2009).

McSwainy Engineers
 300 W. Cameron Blvd., Ste. 200B
 Raleigh, NC 27603
 Phone: (919) 874-4434
 Fax: (919) 874-8021
 www.mcswainyengineers.com


ROLINA HOMES CARRIAGE HOUSE

DESIGNED BY: BOW
 DRAWN BY: AAF
 CHECKED BY: BOW
 DATE: 1/20/23
 JOB NUMBER:
 DRAWING FILE: CARRIAGE HOUSE
 REV. DATE

T1
 TITLE SHEET

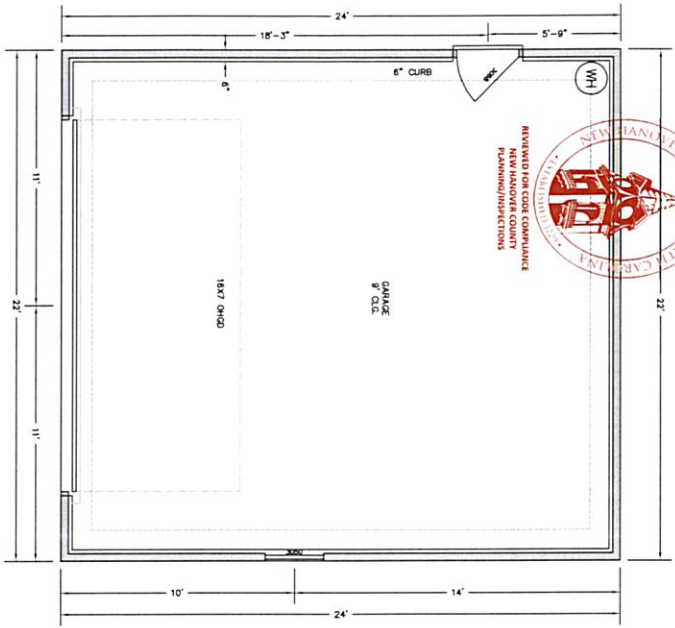

GARAGE FLOOR PLAN
SCALE: 3/16" = 1'-0"

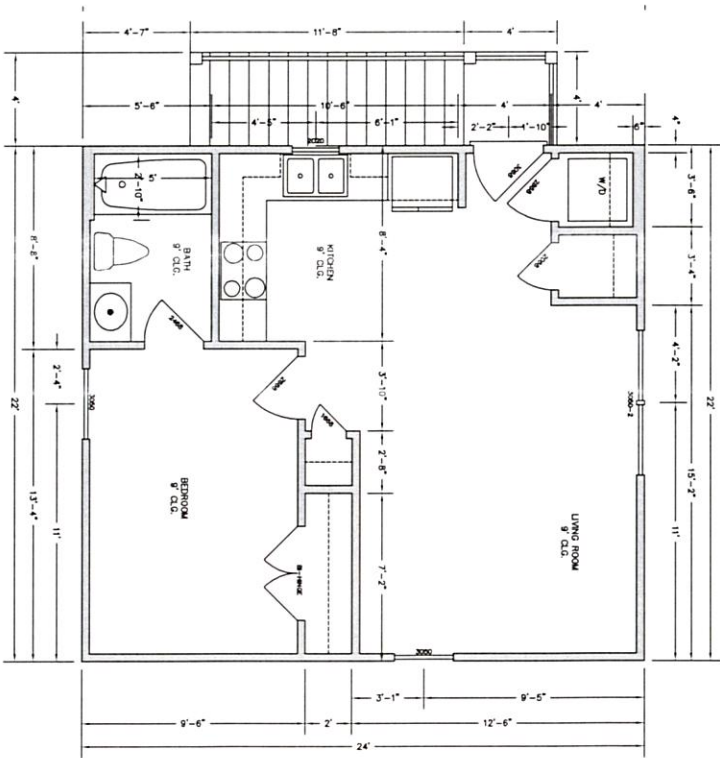


2ND FLOOR PLAN
SCALE: 3/16" = 1'-0"

ROLINA HOMES CARRIAGE HOUSE


McSweeney Engineers
300 W. Colston Blvd. Ste. 202B
Raleigh, NC 27604
Phone: (919) 871-6621
www.mcsweeneyengineers.com

DESIGNED BY: DBM
DRAWN BY: AAF
CHECKED BY: DBM
DATE: 1/20/23
JOB NUMBER:
DRAWING FILE CARRIAGE HOUSE
REV: DATE:

A1
FLOOR PLANS

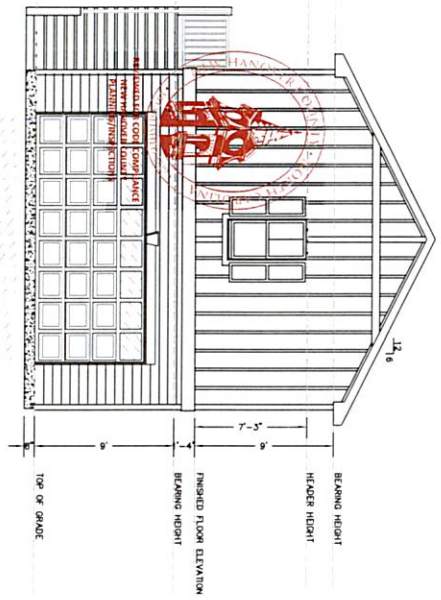


FRONT ELEVATION
SCALE: 1/8" = 1'-0"

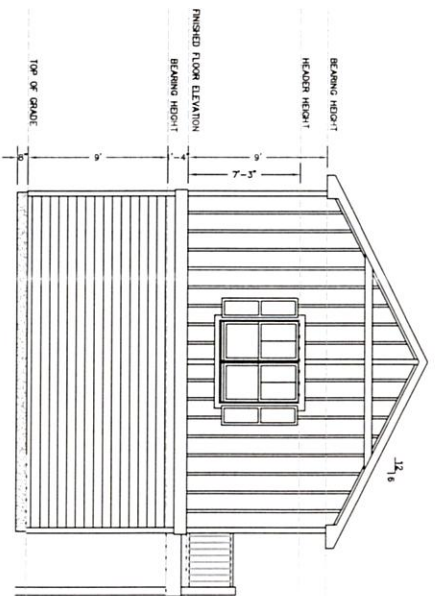

REAR ELEVATION
SCALE: 1/8" = 1'-0"



LEFT ELEVATION
SCALE: 1/8" = 1'-0"

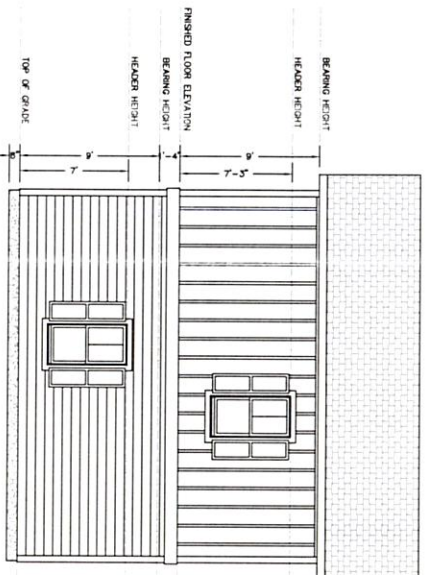

RIGHT ELEVATION
SCALE: 1/8" = 1'-0"

McSweeney Engineers
300 W. Colman Blvd., Ste. 203B
Tomball, TX 77375
Tel: (281) 974-4624
Fax: (281) 974-6671
www.mcsweeneyengineers.com



ROLINA HOMES CARRIAGE HOUSE

DESIGNED BY:	DBB
DRAWN BY:	AUF
CHECKED BY:	DBB
DATE:	1/20/23
JOB NUMBER:	
ISSUING FLOORING HOUSE	
REV.	DATE

A2
ELEVATIONS



REVIEWED FOR CODE COMPLIANCE
NEW HANOVER COUNTY
PLANNING/INSPECTIONS

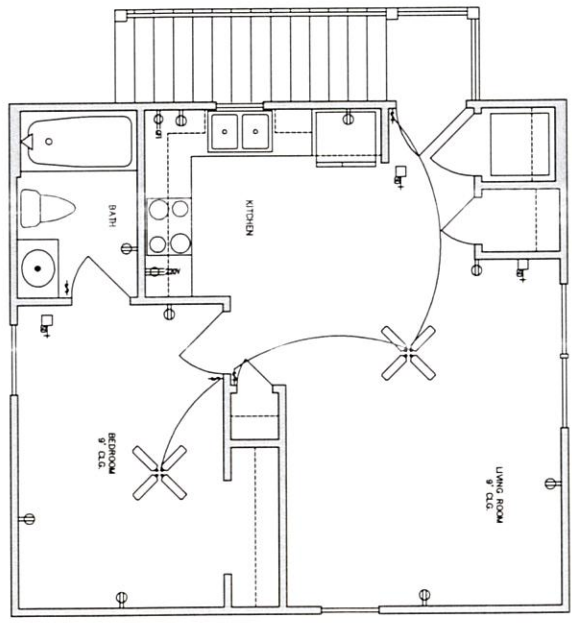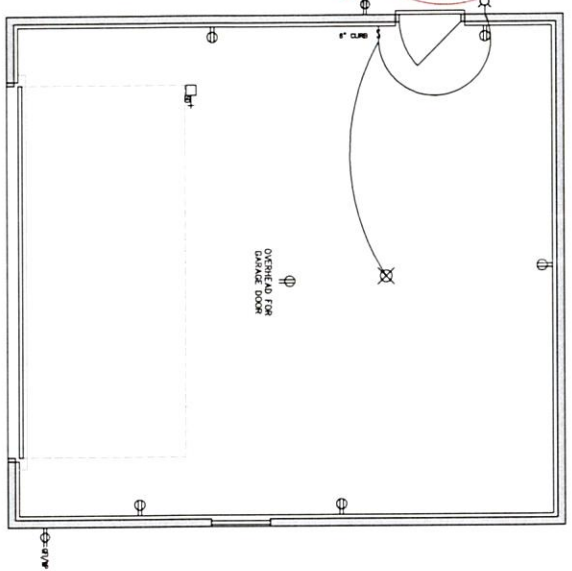

ELECTRICAL PLANS
SCALE: 3/16"=1'-0"

ELECTRICAL SYMBOLS	
	DUPLEX 110V RECEPTACLE
	WEATHERPROOF OUTLET
	GROUND FAULT INTERRUPT RECEPTACLE
	200V RECEPTACLE
	SINGLE POLE SWITCH
	THREE-WAY SWITCH
	RECESSED LIGHT FIXTURE W/ NON-REMOVABLE LENS
	WALL LIGHT FIXTURE
	COMBINATION LIGHT AND EXHAUST FAN
	SMOKE DETECTOR - INTERCONNECTED / BATTERY BACKUP
	48" DIA. CEILING FAN (W/ LIGHT KIT)
	52" DIA. CEILING FAN (W/ LIGHT KIT)

- THIS DRAWING IS A SCHEMATIC PLAN ONLY OF THE LOCATIONS OF ELECTRICAL EQUIPMENT. DESIGN AND ENGINEERING OF THE ELECTRICAL SYSTEM SHALL BE PROVIDED BY THE CONTRACTOR IN ACCORDANCE WITH CURRENT N.E.C. AND ALL APPLICABLE BUILDING CODES.
- SPECIFICATIONS FOR ALL FIXTURES AND EQUIPMENT IS TO BE PROVIDED BY OWNER/CONTRACTOR.
- PROVIDE ELECTRICAL CONNECTIONS FOR HOT WATER AND HVAC UNITS AS REQUIRED. VERIFY LOCATIONS AND REQUIREMENTS WITH MECHANICAL CONTRACTOR.
- BOTTOM OF RECEPTACLES TO BE 12" ABOVE FINISHED FLOOR UNLESS OTHERWISE NOTED. HEIGHT OF SWITCH BOXES BY OWNER'S APPROVAL.
- IF NOT SHOWN ON PLANS, CONTRACTOR TO VERIFY REQUIREMENT AND LOCATION FOR T.V., TELEPHONE AND/OR INTERCOM SYSTEMS.
- INSTALL SMOKE DETECTORS TO COMPLY WITH ALL LOCAL CODES.
- PROVIDE ADDITIONAL WARM LIGHTING TO THE GOOD LIGHTING AND SWITCHING OF THE SAME.
- IF NOT SHOWN, VERIFY LOCATION OF A.C. BREAKER, MAIN PANEL AND METER BASE.

M/Sweeney Engineers
300 W. Common Rd., Ste. 203B
Mount Pleasant, SC 29464
(843) 974-0921
www.m/sweeneyengineers.com

ROLINA HOMES CARRIAGE HOUSE




REVISIONS

NO.	DATE	BY	DESCRIPTION
1	12/11/13	MS	ISSUED FOR PERMITS
2	12/11/13	MS	ISSUED FOR PERMITS
PROJECT: ROLINA HOMES CARRIAGE HOUSE
DATE: 12/11/13
JOB NUMBER: 13-001
DRAWING FILE: CARRIAGE HOUSE
REV. DATE

E1

ELECTRICAL PLAN

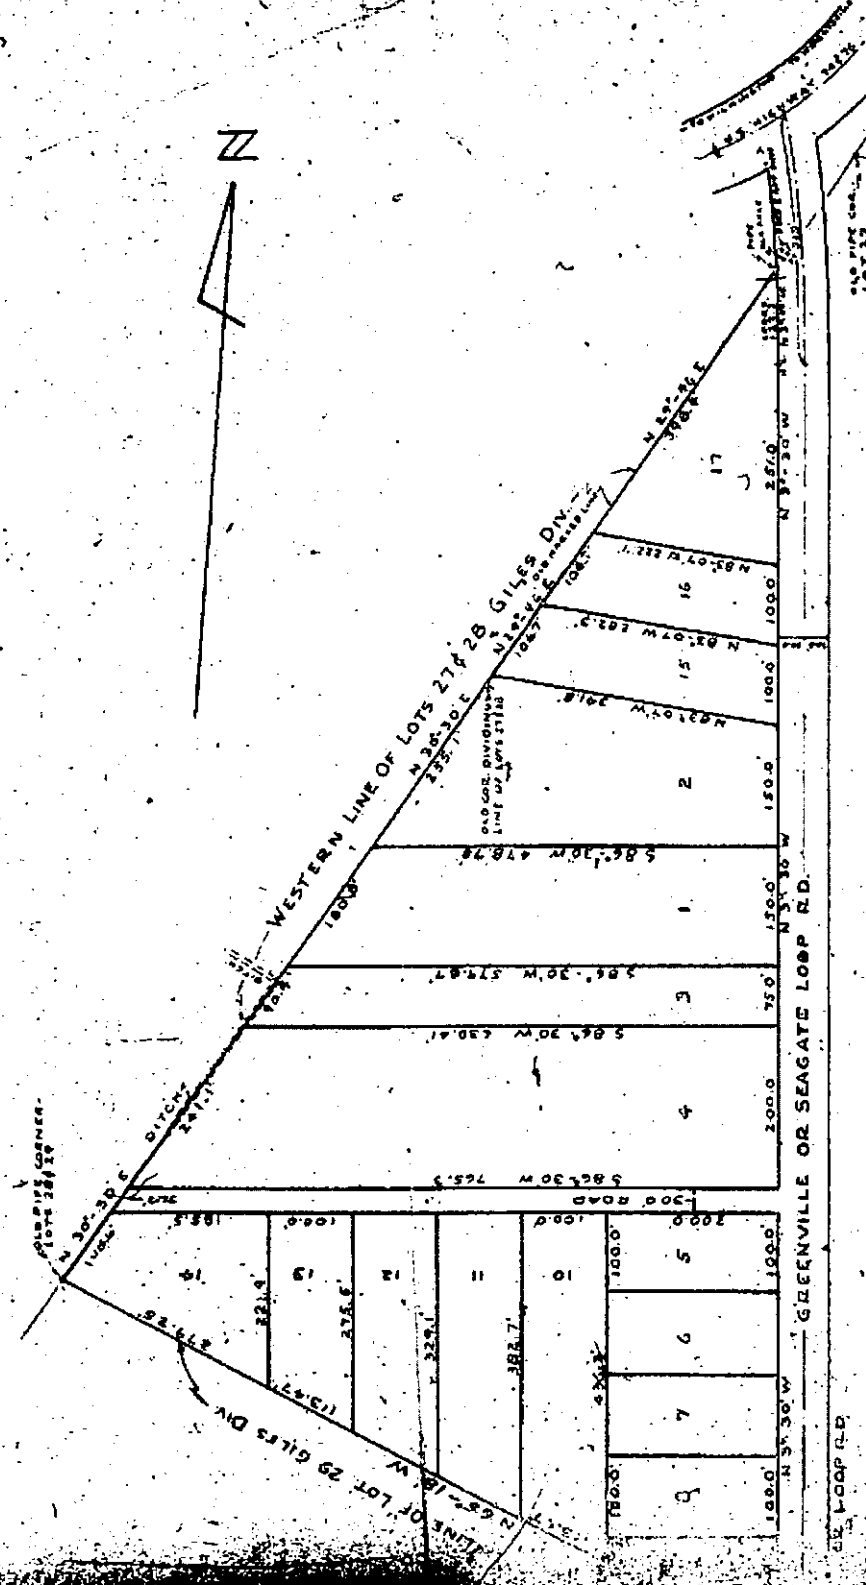

**DIVISION PROPERTY OF
N. W. & LETTIE MAULTSBY
PART OF LOTS 27 & 28, GILES DIV.**


HARNETT TOWNSHIP
NEW HANOVER CO., N.C.

JULY 27, 1951
SCALE: 1" = 100'

BY *W.M. Lander*
W.M. LANDER, C.E.
WILMINGTON, N.C.

SCHEM OF WORKS APPROVED. CORNER OF LOT 17 KNOWN.
Personality approved herein as to S. Lander, C. E.
who being duly sworn says that the foregoing map is
the result of an actual survey made by him and that
in accordance with the law he is by him and others.
Let this instrument and certificate be recorded with
the proper authorities, 1951.
C. Lander, C. E. 880 W. 10th St.
Chief of Deeds for Court.

RECORDED IN NEW JERSEY COUNTY
FILE NO. 1951-47-38-11
DATE FILED 7-30-51
R. L. BRACK-Hasler, Jr.

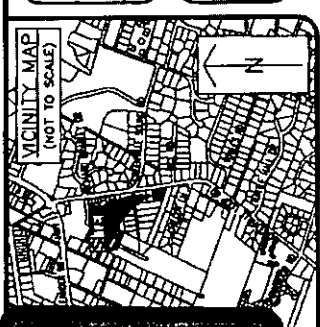

CERTIFICATE OF REVIEW BY
Nikola D. Stovits
RECORDS OFFICER
AND CLERK
COUNTY OF HENRICO, VIRGINIA
DATE: 11/11/2023

CERTIFICATE OF PUBLIC UTILITY AUTHORITY
I, the undersigned, Clerk of the Circuit Court of Henrico County, Virginia, do hereby certify that the above described property is a public utility as defined in the Code of Henrico County, Virginia, and that the same is a public utility as defined in the Code of Henrico County, Virginia.

CERTIFICATE OF RECORDATION BY THE RECORDER OF DEEDS
PAID FOR RECORDATION BY THE... DATE OF RECORDATION: 11-13-23...
BY: *Danielle Englehardt*
RECORDER OF DEEDS

CERTIFICATE OF OWNERSHIP AND DECLARATION
I, the undersigned, do hereby declare that the above described property is a public utility as defined in the Code of Henrico County, Virginia, and that the same is a public utility as defined in the Code of Henrico County, Virginia.

CERTIFICATE OF APPROVAL BY THE CARE PLAN PUBLIC UTILITY AUTHORITY
I, the undersigned, Clerk of the Circuit Court of Henrico County, Virginia, do hereby certify that the above described property is a public utility as defined in the Code of Henrico County, Virginia, and that the same is a public utility as defined in the Code of Henrico County, Virginia.

CERTIFICATE OF ACCEPTANCE & SURETY
I, the undersigned, Clerk of the Circuit Court of Henrico County, Virginia, do hereby certify that the above described property is a public utility as defined in the Code of Henrico County, Virginia, and that the same is a public utility as defined in the Code of Henrico County, Virginia.


RECORDED IN THE OFFICE OF THE RECORDER OF DEEDS
DATE: 11/13/23

- GENERAL NOTES: 1. PROPERTY IS SHOWN TO BE IN CONFORMANCE WITH THE... 2. ALL DISTANCES ARE TO BE MEASURED... 3. THE PROPERTY IS TO BE USED FOR... 4. THE PROPERTY IS TO BE USED FOR... 5. THE PROPERTY IS TO BE USED FOR... 6. THE PROPERTY IS TO BE USED FOR... 7. THE PROPERTY IS TO BE USED FOR... 8. THE PROPERTY IS TO BE USED FOR... 9. THE PROPERTY IS TO BE USED FOR... 10. THE PROPERTY IS TO BE USED FOR... 11. THE PROPERTY IS TO BE USED FOR... 12. THE PROPERTY IS TO BE USED FOR... 13. THE PROPERTY IS TO BE USED FOR... 14. THE PROPERTY IS TO BE USED FOR... 15. THE PROPERTY IS TO BE USED FOR... 16. THE PROPERTY IS TO BE USED FOR... 17. THE PROPERTY IS TO BE USED FOR... 18. THE PROPERTY IS TO BE USED FOR... 19. THE PROPERTY IS TO BE USED FOR... 20. THE PROPERTY IS TO BE USED FOR...

SYMBOL LEGEND:
Circled area
Dashed line
Solid line
Dotted line
Cross-hatched area
Diagonal lines
Stippled area
Blank area

ABBREVIATIONS:
ACR
AS
B
C
D
E
F
G
H
I
J
K
L
M
N
O
P
Q
R
S
T
U
V
W
X
Y
Z


TRANSPORTATION SYSTEMS
RECOMMENDATION PLAN
MADE FROM: MAULTSBY DIVISION
MAP BOOK 2, PAGE 40
LOTS 1, 2 & 3
HENRICO COUNTY, VIRGINIA

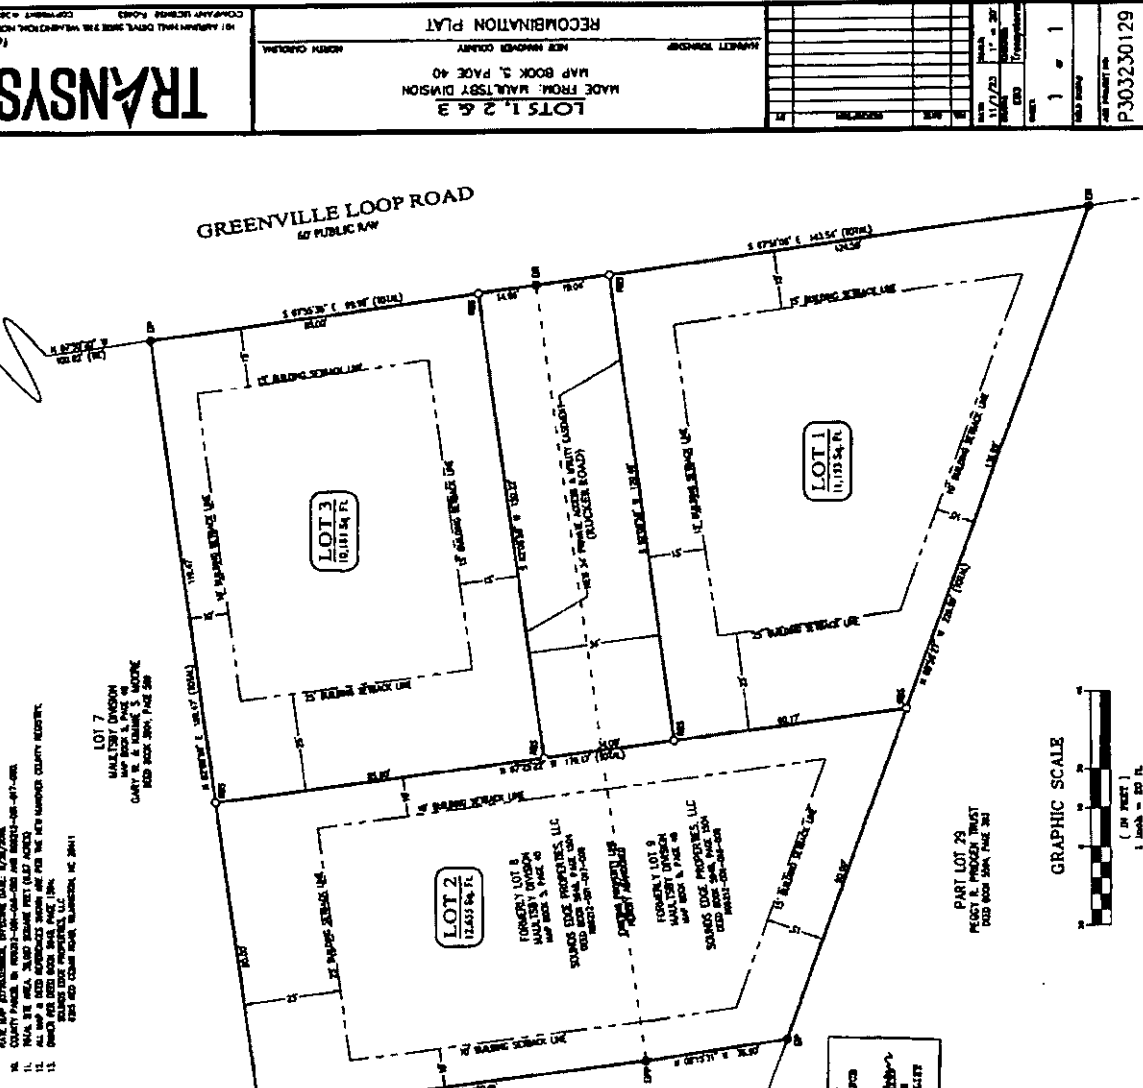

NOT RECORDED IN THE OFFICE OF THE RECORDER OF DEEDS
DATE: 11/13/23



GRAPHIC SCALE
1 inch = 200 ft.

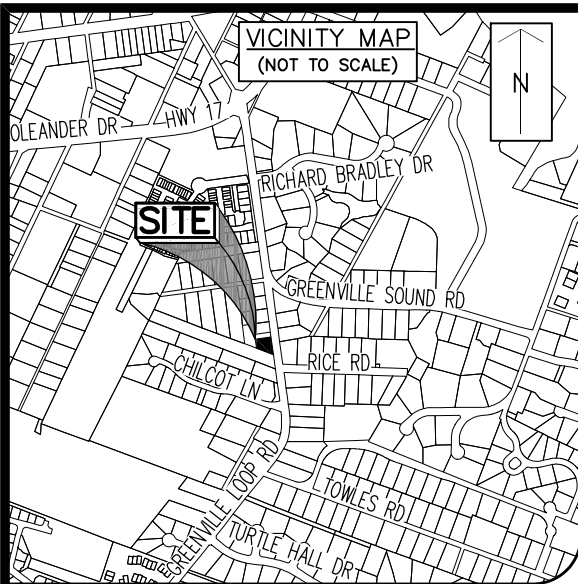

LEGEND

- EI* EXISTING IRON REBAR/PIPE
- POWER POLE
- SEWER CLEAN-OUT
- MAIL BOX
- SEWER MANHOLE
- CABLE PEDESTAL
- BOUNDARY LINE
- ADJOINING PROPERTY LINE
- - - RIGHT-OF-WAY LINE
- - - BUILDING SETBACK LINE
- - - EASEMENT LINE
- OHE OVERHEAD ELECTRIC LINE

IMPERVIOUS
CALCULATED IMPERVIOUS: 4,308 Sq.Ft.

CERTIFICATE OF ACCURACY & MAPPING
I HEREBY CERTIFY THAT THE SURVEY OF THE EXISTING SITE SHOWN HEREON IS BASED ON AN ACTUAL FIELD SURVEY MADE UNDER MY SUPERVISION AND ACCURATELY REPRESENTS THE OBSERVABLE EVIDENCE THEREOF AT THE TIME OF THIS SURVEY; AS RECORDED IN MAP BOOK 74 ON PAGE 25; THAT THE RATIO OF PRECISION IS 1:10,000+ AND THAT THIS SURVEY MEETS THE REQUIREMENTS OF THE STANDARDS OF PRACTICE FOR LAND SURVEYING IN NORTH CAROLINA" (21 NCAC 56.1600)




Miles O. McCall III
MILES O. MCCALL III – PROFESSIONAL LAND SURVEYOR (L-3518)
THIS 2nd DAY OF OCTOBER, 2024

MAULTSBY DIVISION RECOMBINATION
LOT 2
MAP BOOK 74, PAGE 25



- GENERAL NOTES**
- THIS IS A FINAL AS-BUILT SURVEY.
 - BEARINGS FOR THIS MAP ARE REFERENCED TO MAP BOOK 74, PAGE 25 AND OTHERS AS MAY BE SHOWN.
 - PROPERTY IS ZONED: R-15.
 - ALL DISTANCES ARE HORIZONTAL GROUND DISTANCES UNLESS OTHERWISE NOTED.
 - UNITS ARE U.S. SURVEY FEET UNLESS OTHERWISE NOTED.
 - AREA BY COORDINATE GEOMETRY.
 - NO GRID MONUMENTS FOUND WITHIN 2000' OF SITE.
 - THIS SURVEY PERFORMED AND MAP PREPARED WITHOUT BENEFIT OF A TITLE REPORT. THIS SURVEY SUBJECT TO ANY FACTS AND EASEMENTS WHICH MAY BE DISCLOSED BY A FULL AND ACCURATE TITLE SEARCH.
 - FLOOD NOTE:** AS DETERMINED BY GRAPHIC PLOTTING, THIS PROPERTY DOES NOT APPEAR TO BE LOCATED IN A SPECIAL FLOOD HAZARD AREA PER FEMA FLOOD INSURANCE RATE MAP # 3720315600 K, EFFECTIVE DATE AUGUST 28, 2018.
 - UTILITY STATEMENT:** THE UNDERGROUND UTILITIES SHOWN (IF ANY) HAVE BEEN LOCATED FROM COUNTY GIS INFORMATION, EXISTING DRAWINGS & FIELD SURVEY INFORMATION. THE SURVEYOR MAKES NO GUARANTEE THAT THE UTILITIES SHOWN COMPRISE ALL SUCH UTILITIES IN THE AREA, EITHER IN SERVICE OR ABANDONED, OR THAT THE UNDERGROUND UTILITIES SHOWN ARE IN THE EXACT LOCATION INDICATED. HE DOES CERTIFY THAT THEY ARE LOCATED AS ACCURATELY AS POSSIBLE FROM INFORMATION AVAILABLE. THE SURVEYOR HAS NOT PHYSICALLY LOCATED THE UNDERGROUND UTILITIES.
 - COUNTY PARCEL ID: R06212-001-016-000.
 - TOTAL SITE AREA: 0.26± ACRES
 - SITE ADDRESS: 105 RUCKER RUN, WILMINGTON, NC 28409.

SETBACKS	ADU SETBACKS
FRONT: 15'	FRONT: SHALL NOT BE IN FRONT PRINCIPAL BUILDING
SIDE STREET: 15'	SIDE STREET: SHALL NOT BE CLOSER TO A SIDE STREET THAN THE PRINCIPAL BUILDING
SIDE: 10'	SIDE: 5'
REAR: 25'	REAR: 5'
(PER CITY OF WILMINGTON R-10 UDO ZONING)	(PER CITY OF WILMINGTON ARTICLE 3 USE STANDARDS)

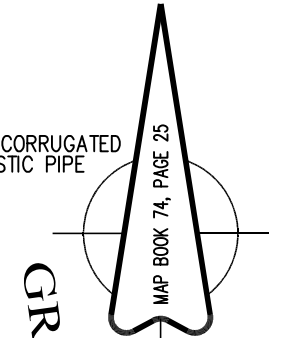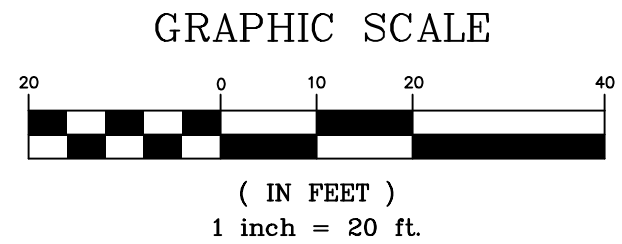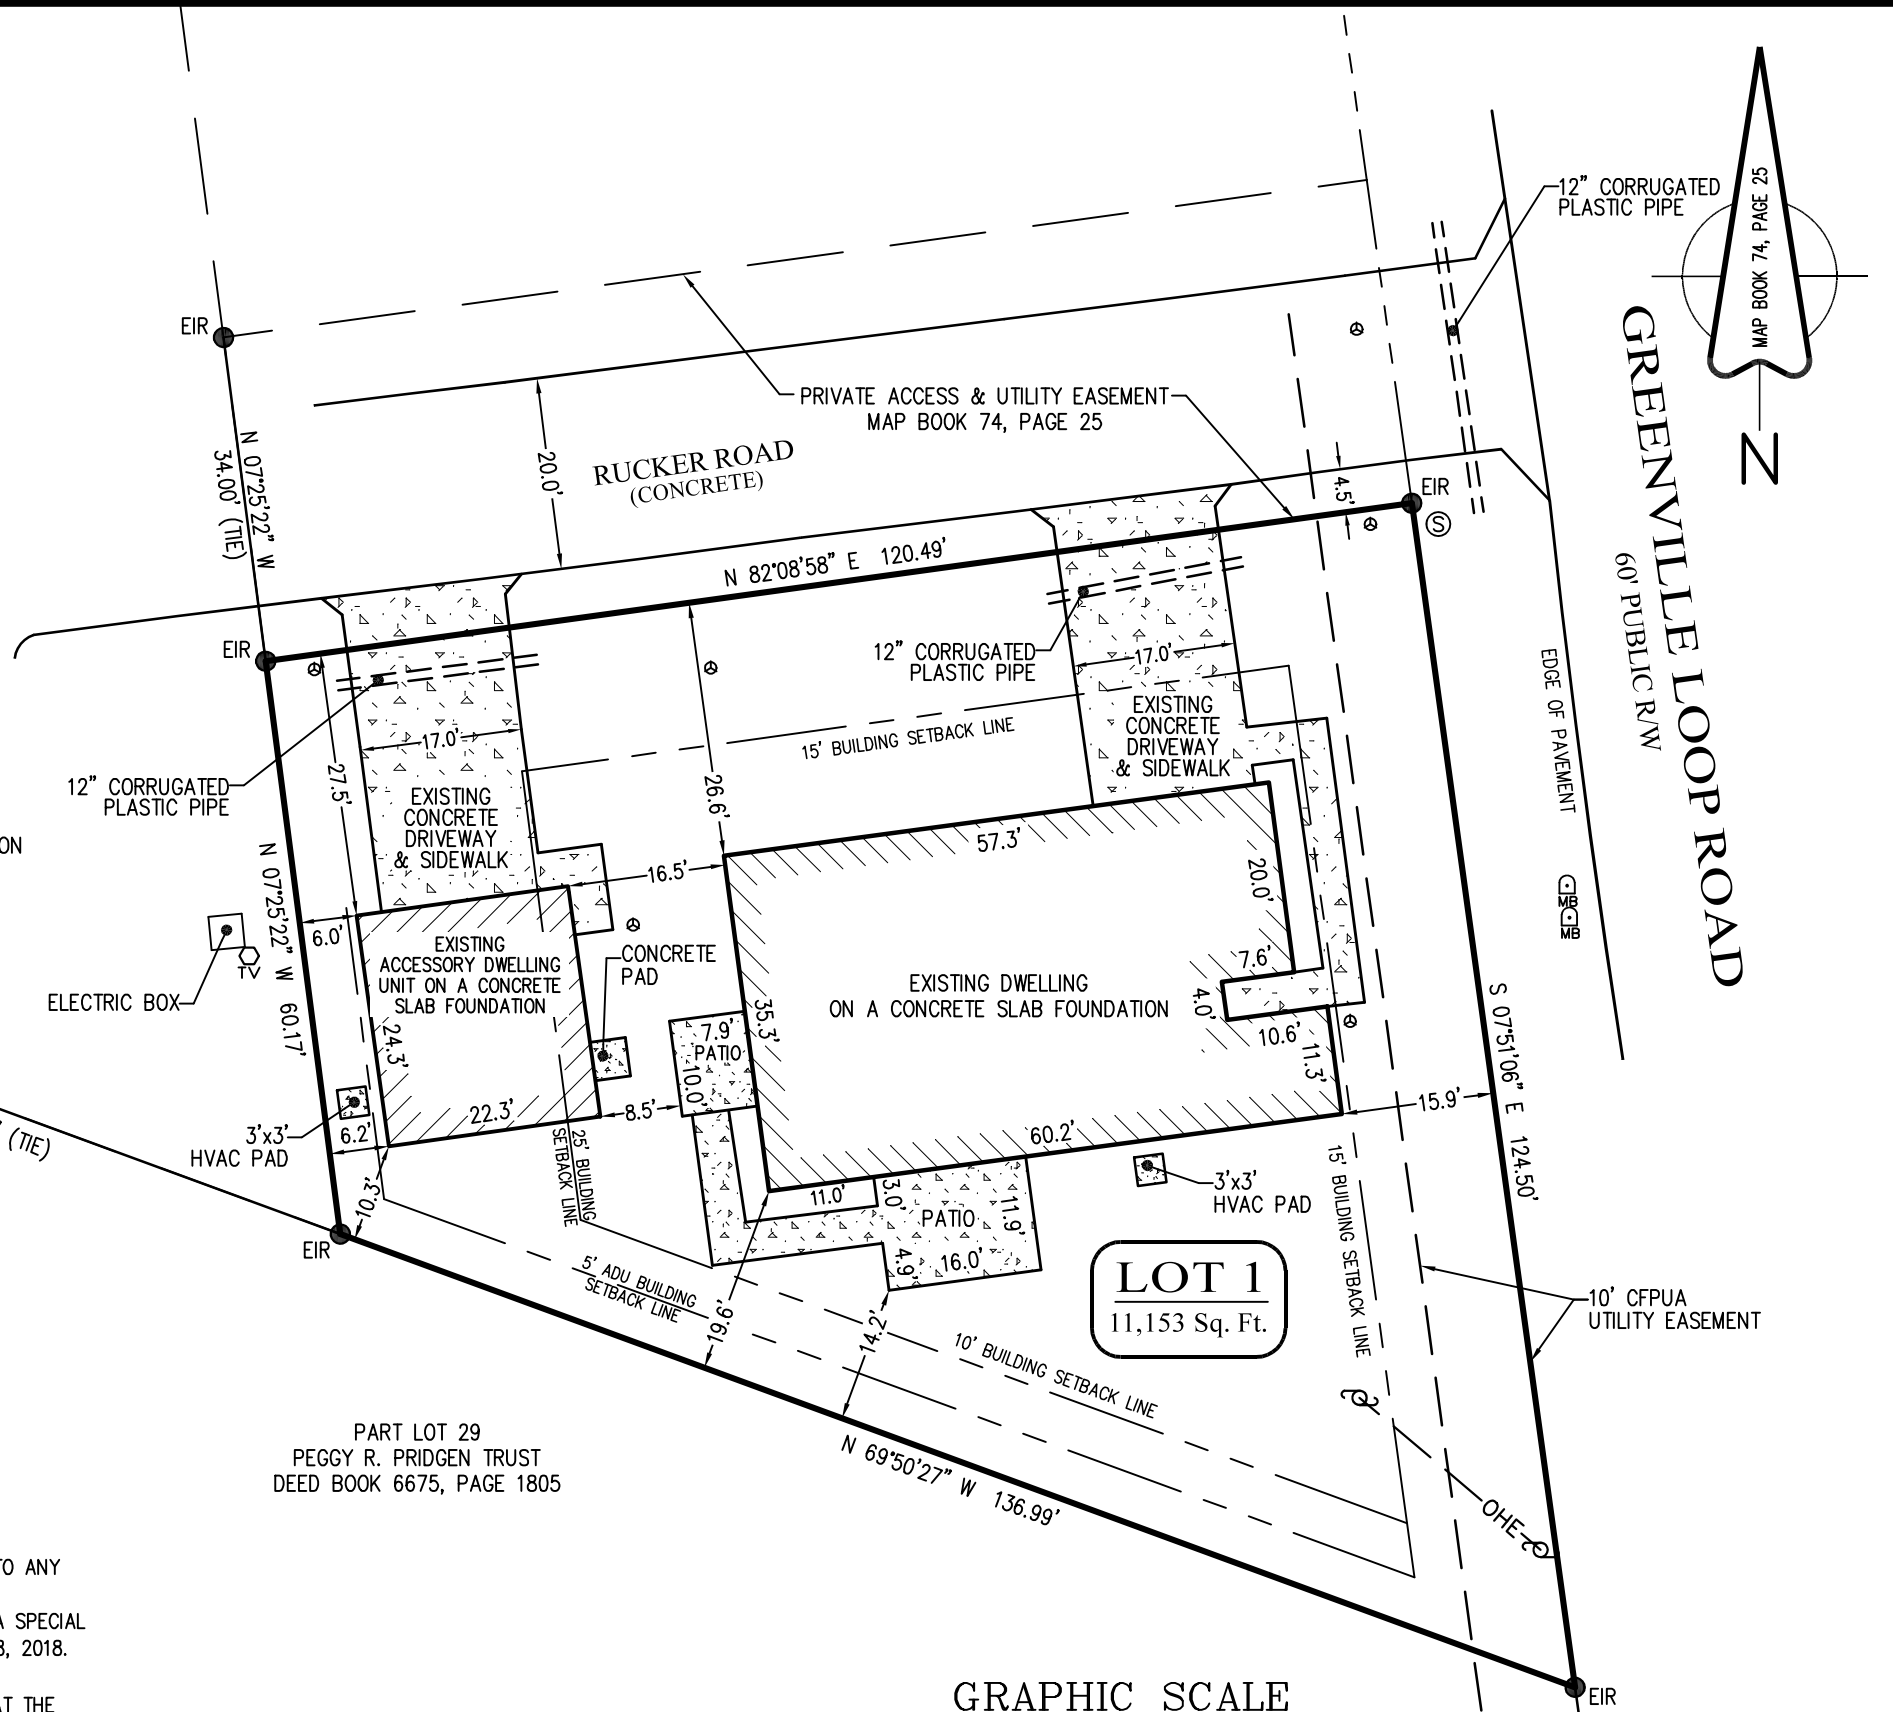

NO. REVISION	DATE BY	SCALE	SHEET NO.
			1/1
PREPARED FOR:	ROLINA HOMES	DRAWN BY:	MPB
	501 BRAMSON CT #400	CHECKED BY:	JOB NO.
	MT PLEASANT, SC 29464		P303230129
	PHONE: 843-300-1784	COMPANY LICENSE:	F-0453
MAULTSBY DIVISION RECOMBINATION LOT 1		NORTH CAROLINA	
CITY OF WILMINGTON		NEW HANOVER COUNTY	
HARRIETT TOWNSHIP			
GANNETT FLEMING		TRANSYSTEMS	
101 AUTUMN HALL DR. WILMINGTON, NC 28403		101 AUTUMN HALL DR. WILMINGTON, NC 28403	
TEL: 910-765-5555		TEL: 910-765-5555	
WWW.GANNETTFL.COM		WWW.GANNETTFL.COM	
COPYRIGHT © 2024 TRANSYSTEMS CORPORATION		COPYRIGHT © 2024 TRANSYSTEMS CORPORATION	

JOB# P303230129



New Hanover County Building Safety

230 Government Center Drive Suite: 170
Wilmington, NC 28403
(910) 798-7308 Phone

Permit

Permit NO. 24-002749

Permit Type: NHC Residential Building

Work Classification: NSFR

Permit Status: Issued

Issue Date:

Expiration:

Location Address

105 RUCKER RUN, WM, NC 28409

Parcel Number

R06212-001-016-000

Contacts

Table with contractor information including William Beebe (Applicant), DOWN TO EARTH ELECTRIC LLC (Electrical Contractor), KEY PLUMBING SERVICES (Plumbing Contractor), ROLINA HOMES NC LLC (General Contractor), and CARYL MECHANICALS II INC (Mechanical Contractor).

Description: Single Family Home

Valuation: \$263,041.65

Total Sq Feet: 2,385.00

Occupancy Type:

R-3 Residential, one-and two-family

Table with Fees and Amount columns: NHC Homeowner Recovery Fee (\$10.00), NHC Residential New Const & Additions Permit (\$1,051.78), Total: \$1,061.78

Table with Payments and Amount columns: Total Fees (\$1,061.78), Paid (\$1,061.78), Amount Due: \$0.00

Set Back Between Structure:

Set Back Left:

Set Back Right:

Set Back Rear:

Set Back Front:

Special Zoning Comments:

Zone: R-10. Not located within the 1945 Corporate Limits or within any floodplain or historic overlay designations. Proposal for new SFR. Permitted @ one of four units along PAE. *ADU/Proposed Building must be permitted separately

- Min. front setback of 15 feet. Permitted @ 16 feet.
Min. side interior setback of 10 feet. Permitted @ 15.3 feet.
Min. side street setback of 15 feet. Permitted @ 31.7 feet.
Min. rear setback of 25 feet. Permitted @ 39.7 feet.
Max. building height of 35 feet. Permitted @ < 35 feet.
Max. building footprint of 50%. Permitted @ 14.4%.

*Private Access Easement must be completed prior to issuance of CO.

City Zoning Inspection required once all work has been completed. Items for inspection include: House / Building (unit) numbers displayed, no debris on property, construction dumpster and/or port-a-john must be removed from site and landscaping must be at least graded.



**New Hanover County
Building Safety**
230 Government Center Drive Suite: 170
Wilmington, NC 28403
(910) 798-7308 Phone

<h1>Permit</h1>	<i>Permit NO.</i> 24-002749
	<i>Permit Type:</i> NHC Residential Building
	<i>Work Classification:</i> NSFR
	<i>Permit Status:</i> Issued
Issue Date:	Expiration:

Permit No. 24-002749

Special Notes and Comment:

Contractor hereby agrees to take full responsibility as required by law for compliance with all State and Local Codes and Ordinances pertaining to construction and the conditions of this permit. All construction debris must be removed by the contractor. The county will not pick up any construction debris. Please call 910-798-7308 for inspections. Inspections requested by 3:30pm will be scheduled for the next business day. Inspections requested from 3:30pm to 5pm are scheduled for the day after the next business day Monday through Friday. Any disagreement with a decision made by a Building Safety Official (i.e. field inspector, or plan reviewer) may be brought before the Chief Building Inspector for review.



New Hanover County Building Safety

230 Government Center Drive Suite: 170
Wilmington, NC 28403
(910) 798-7308 Phone

Permit

Permit NO. 24-005014

Permit Type: NHC Residential Building

Work Classification: NSFR

Permit Status: Issued

Issue Date: 04/16/2024

Expiration: 10/13/2024

Location Address

Parcel Number

105 RUCKER RUN UNITA, WM, NC 28409

R06212-001-016-000

Contacts

Table with 4 columns: Name, License, Role, and Contact Info. Includes William Beebe (Applicant), DOWN TO EARTH ELECTRIC LLC (Electrical Contractor), KEY PLUMBING SERVICES (Plumbing Contractor), Down To Earth Electric L.L.C. (Electrical Contractor), ROLINA HOMES NC LLC (General Contractor), and CARYL MECHANICALS II INC (Mechanical Contractor).

Description: UNIT A/ADU - Garage Apartment

Valuation: \$116,466.24
Total Sq Feet: 1,056.00

Occupancy Type: R-3 Residential, one-and two-family

Table with 2 columns: Fees and Amount. Rows include NHC Homeowner Recovery Fee (\$10.00), NHC Residential New Const & Additions Permit (\$465.70), and Total (\$475.70).

Table with 2 columns: Payments and Amount. Rows include Total Fees (\$475.70), Paid (\$475.70), and Amount Due (\$0.00).

Set Back Between Structure:

Set Back Left: Set Back Right: Set Back Rear: Set Back Front:

Special Zoning Comments:

Zone: R-10. Not located within the 1945 Corporate Limits. Not located within any floodplain or historic overlay designations. Proposal for ADU. Incorrect site plan listed in files. Correct site plan updated in "additional files". "MDR LOT 1".

- Parcel meets lot area for detached ADU. Permitted.
- Min 5' rear setback. Permitted @ 6'.
- Min. 5' interior side setback. Permitted @ 6.2'.
- Must not be located any closer to side street than primary structure. Permitted @ not located closer.
- Area max. of 803.5 square feet. Permitted @ 528 square feet.

**Please complete a City ROW/Driveway permit for all parcels. Contact Jerry Hammond (City Engineer) at (910) 341-5899 or jerry.hammond@wilmingtonnc.gov. **

City Zoning Inspection required once all work has been completed. Items for inspection include: House / Building (unit) numbers displayed, no debris on property, construction dumpster and/or port-a-john must be removed from site and landscaping must be at least graded.



New Hanover County
Building Safety
230 Government Center Drive Suite: 170
Wilmington, NC 28403
(910) 798-7308 Phone

Permit

Permit NO. **24-005014**

Permit Type: **NHC Residential Building**

Work Classification: **NSFR**

Permit Status: **Issued**

Issue Date: **04/16/2024**

Expiration: **10/13/2024**

Special Notes and Comment:

Contractor hereby agrees to take full responsibility as required by law for compliance with all State and Local Codes and Ordinances pertaining to construction and the conditions of this permit. All construction debris must be removed by the contractor. The county will not pick up any construction debris. Please call 910-798-7308 for inspections. Inspections requested by 3:30pm will be scheduled for the next business day. Inspections requested from 3:30pm to 5pm are scheduled for the day after the next business day Monday through Friday. Any disagreement with a decision made by a Building Safety Official (i.e. field inspector, or plan reviewer) may be brought before the Chief Building Inspector for review.

**ROOF HEIGHT
LOT # 1
MAULTSBY DIVISION RECOMBINATION SUBDIVISION
105 RUCKER ROAD
WILMINGTON, NC
ADU**

ELEVATION OF HIGHEST ROOF PEAK 28.51'
(SHOT REFLECTORLESS)

ELEVATION OF HIGHEST ROOF EVE 22.49

AVERAGE OF PEAK AND EVE 25.50'

ELEVATION ON GROUND IN FRONT OF HOUSE 1.84

AVERAGE ROOF HEIGHT ABOVE GROUND 23.7'

- ELEVATIONS USED FOR CALCULATIONS MAY BE ASSUMED AND NOT A
REAL NAVD 88 ELEVATIONS.

-ROOF HEIGHT MEASUREMENT ROUNDED TO NEAREST TENTH OF A FOOT
AND IS THE AVERAGE OF THE HIGHEST ROOF PEAK AND HIGHEST ROOF EVE.

-ALL MEASUREMENTS TAKEN USING A ROBOTIC INSTRUMENT
IN MANUAL MODE. INSTRUMENT CALIBRATED AT REGULAR INTERVALS.

-ROOF HEIGHT SHOWN IS NOT AN ELEVATION BUT A MEASUREMENT
BETWEEN ROOF PEAK AND GROUND.

THIS CERTIFICATE IS USING ASSUMED ELEVATION DATUM.

Miles McCall PLS

GANNETT FLEMING / TRANSYSTEMS
JOB #303230129





Gannett Fleming | TranSystems

101 Autumn Hall Dr., Suite 210
Wilmington, NC 28403
Tel 910 523-5715

www.transystems.com

**ROOF HEIGHT
LOT # I
MAULTSBY DIVISION RECOMBINATION SUBDIVISION
105 RUCKER ROAD
WILMINGTON, NC
MAIN HOUSE**

ELEVATION OF HIGHEST ROOF PEAK 25.16'
(SHOT REFLECTORLESS)

ELEVATION OF HIGHEST ROOF EVE 11.25'
(SHOT REFLECTORLESS)

AVERAGE OF PEAK AND EVE 18.21'

ELEVATION ON GROUND IN FRONT OF HOUSE 1.94

AVERAGE ROOF HEIGHT ABOVE GROUND 16.3'

- ELEVATIONS USED FOR CALCULATIONS MAY BE ASSUMED AND NOT A REAL NAVD 88 ELEVATIONS.

-ROOF HEIGHT MEASUREMENT ROUNDED TO NEAREST TENTH OF A FOOT AND IS THE AVERAGE OF THE HIGHEST ROOF PEAK AND HIGHEST ROOF EVE.


-ALL MEASUREMENTS TAKEN USING A ROBOTIC INSTRUMENT IN MANUAL MODE. INSTRUMENT CALIBRATED AT REGULAR INTERVALS.

-ROOF HEIGHT SHOWN IS NOT AN ELEVATION BUT A MEASUREMENT BETWEEN ROOF PEAK AND GROUND.

THIS CERTIFICATE IS USING ASSUMED ELEVATION DATUM.

Miles McCall PLS

GANNETT FLEMING / TRANSYSTEMS
JOB #303230129

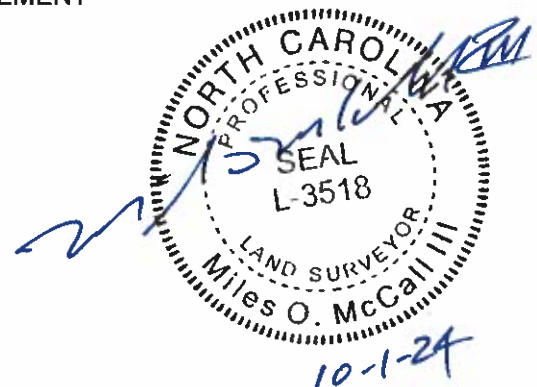

BK: RB 6635
PG: 2226 - 2229
 RECORDED: **2023010039** NC FEE \$26.00
04/27/2023 **NEW HANOVER COUNTY,** REAL ESTATE
01:38:49 PM **MORGHAN GETTY COLLINS** EXTX \$640.00
 BY ANGELA ENGLISH REGISTER OF DEEDS
 DEPUTY ELECTRONICALLY RECORDED

Excise Tax \$640.00
 Parcel No.: R06212-001-017-000 and R06212-001-016-000

This instrument was prepared by Bailey & Busby, PLLC
 and return to: Bailey & Busby, PLLC - Wilmington Office

Brief description for Index:

Lots 8 & 9, Maultsby Subdivision

The attorney preparing this instrument has made no record search or title examination to the property herein described, unless the same is shown by his written and signed certificate. Further no tax advice of any nature has been rendered to the parties to this instrument. This Deed presented to the New Hanover Co. Tax Office on: Date _____ Clerk _____ Delinquent taxes, if any, to be paid by Closing Attorney to the New Hanover County Tax Collector upon disbursement of closing proceeds.

NORTH CAROLINA GENERAL WARRANTY DEED

If checked, Grantor affirms this was his/her primary residence: _____

THIS DEED made this the 20th day of April, 2023, by and between:

"GRANTOR"	"GRANTEE"
Sounds Edge Properties, LLC, a North Carolina limited liability company 6215 Red Cedar Rd. Wilmington, NC 28411	Rolina Homes NC, LLC, a North Carolina limited liability company 501 Bramson Court, Suite 400 Mount Pleasant, SC 29464

Submitted electronically by "Bailey & Busby, PLLC" in compliance with North Carolina statutes governing recordable documents and the terms of the submitter agreement with the New Hanover County Register of Deeds.



The designation Grantor and Grantee as used herein shall include said parties, their heirs, successors, and assigns, and shall include singular, plural, masculine, feminine or neuter as required by context.

WITNESSETH

The Grantor, for a valuable consideration paid by the Grantee, the receipt of which is hereby acknowledged, has and by these presents does grant, bargain, sell and convey unto the Grantee in fee simple, all that certain lot or parcel of land situated in the County of New Hanover, State of North Carolina, and more particularly described as follows:

See Exhibit "A" attached hereto and incorporated herein by reference.

The property hereinabove described was acquired by Grantor by instrument recorded in Book 5948 at Page 1504 of the New Hanover County Registry.

TO HAVE AND TO HOLD the aforesaid lot or parcel of land and all privileges and appurtenances thereto belonging to the Grantee in fee simple.

And the Grantor covenants with the Grantee, that Grantor is seized of the premises in fee simple, has the right to convey the same in fee simple, that title is marketable and free and clear of all encumbrances, and that Grantor will warrant and defend the title against the lawful claims of all persons whomsoever except for the exceptions hereinafter stated.

Title to the property hereinabove described is subject to the following exceptions:

- (1) Ad valorem taxes for 2023 and subsequent years;
- (2) Applicable Restrictions, General utility service easements and rights of way of record;
- (3) Matters shown on maps recorded in the local County Registry;
- (4) Applicable local, county, state or federal government laws or regulations relative to environment, zoning, subdivision, occupancy, use or construction of the subject property;

IN WITNESS WHEREOF, the Grantor hereunto set his hand and seal, the day and year first above written.

Sounds Edge Properties, LLC

BY: Michael E. Grimstead
Michael E. Grimstead, Managing Member

STATE OF North Carolina

COUNTY OF New Hanover

I, Tabatha VanVliet, a Notary Public of the County and State aforesaid, certify that Michael E. Grimstead, personally came before me this day and acknowledged that he is Managing Member of Sounds Edge Properties, LLC, and that he as Managing Member, being authorized to do so, executed the foregoing on behalf of the limited liability company.

Witness my hand and official seal on this date shown.

Tabatha VanVliet Date: April 20, 2023
Notary Public

My Commission Expires: December 10, 2023

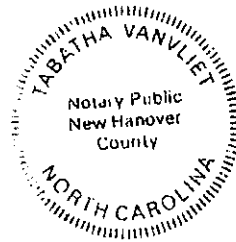


Exhibit "A"

TRACT ONE:

BEGINNING at a point in the Western line of the Greenville or Seagate Loop Road, which point is South 3 degrees 30 minutes East Three Hundred (300) feet from the point of intersection of the Western line of the said Greenville or Seagate Loop Road with the Southern line of a 30 foot road in said subdivision; the point of beginning being the Northeastern corner of Lot #8 of said Subdivision; running thence from the point of beginning South 3 degrees 30 minutes East along the western line of said Greenville or Seagate Loop Road a distance of One Hundred (100) feet to the Northeastern corner of Lot #9 of said Subdivision; thence South 86 degrees 30 minutes West along the dividing line of Lots Nos. 8 and 9 a distance of two hundred (200) feet to the Northwestern corner of Lot #9 of said Subdivision; thence North 3 degrees 30 minutes West and parallel with the Western line of the Greenville or Seagate Loop Road a distance of One Hundred (100) feet to the Southwestern corner of Lot No. 7 of said Subdivision; thence North 86 degrees 30 minutes East along the dividing line of Lot Nos. 7 and 8 of said Subdivision a distance of two hundred (200) feet to the point of Beginning; the same being all of Lot #8 of the Division of Property of N.W. and Lettie Maulsby as the same appears on the Map of said property, prepared by M.H. Lander, C.E., and duly recorded in the Office of the Register of Deeds of New Hanover County, North Carolina, in Map Book 5 at Page 40, reference to which Map is hereby made for a more particular description of the property herein conveyed, and being the same land conveyed to J. Amos Carter by Deed duly recorded in Book 513, Page 397 of the New Hanover County Registry.

TRACT TWO:

BEGINNING at a point in the Westerly line of the Greenville or Seagate Loop Road, where it is intersected by the Northern line of Lot 29 of the Giles Division, and running thence North 3 degrees 30 minutes West and along the Western line of said Greenville or Seagate Loop Road 143.5 feet to the Southeastern corner of a tract of land conveyed to William Cummings Grimstead and wife, by deed bearing date August 19, 1954, and duly recorded in Book 566, at Page 109, of the New Hanover County Registry, running thence South 86 degrees 30 minutes West and along the said Grimstead's Southern line 200 feet to the said Grimstead's Southwestern corner, running thence South 3 degrees 30 minutes East 36.3 feet to the Northern line of Lot 29 of the Giles Division, running thence South 65 degrees 18 minutes East and along the Northern line of the said Lot 29, 226.94 feet to the point of BEGINNING, the same being all of Lot 9 of the division of the property of NW. and Lettie Maulsby in Harnett Township, as shown on the Map thereof duly recorded in Map Book 5 at Page 40 in the Office of the Register of Deeds of New Hanover County, and being the same property conveyed to Roscoe McAllister and wife, by deed bearing date October 1, 1952, and duly recorded in Book 511, at Page 167, of the New Hanover County Registry.

PARID: R06212-001-016-000
ROLINA HOMES NC LLC

105 RUCKER RUN

Parcel

Alt ID	315605.17.8766.000
Address	105 RUCKER RUN
Unit	
City	WILMINGTON
Zip Code	-
Neighborhood	D5C00
Class	RES-Residential
Land Use Code	958-Unused Land
Living Units	
Acres	.26
Zoning	R-15-RESIDENTIAL DISTRICT

Legal

Legal Description	LOT 1 GREENVILLE LOOP RD DIV
Tax District	WM

Owners (On January 1st)

Owner	ROLINA HOMES NC LLC
City	MOUNT PLEASANT
State	SC
Country	
Zip	29464

THE DATA IS FROM 2024