



LANE LINE OFFSET DETAIL

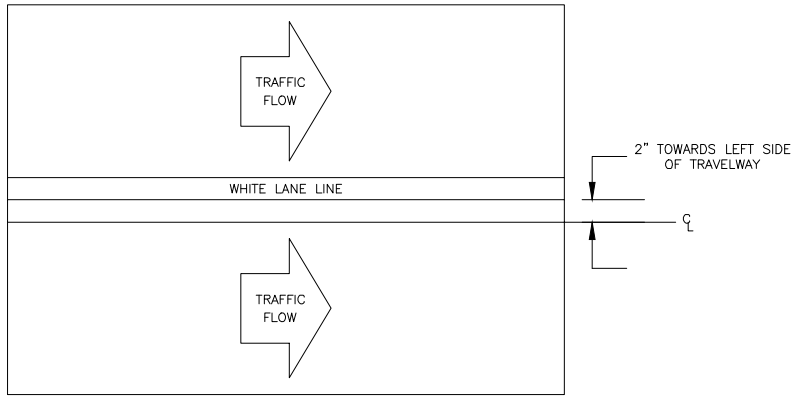

EDGE LINE OFFSET DETAIL

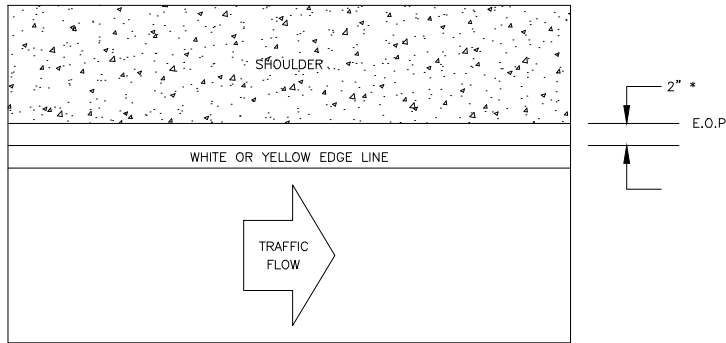

\*REFER ALSO TO TABLE

CENTER LINE OFFSET DETAIL

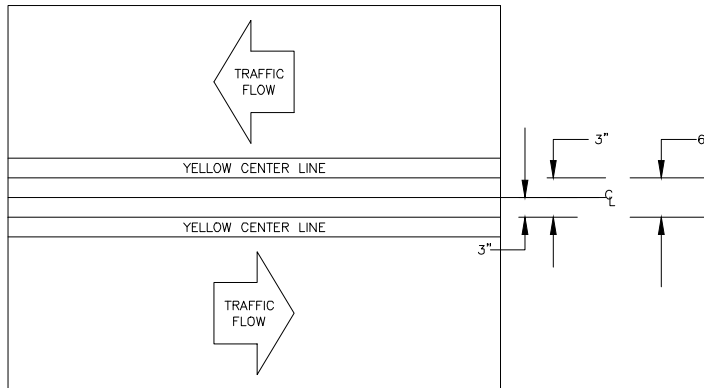


TABLE 1		
EDGE LINE OFFSETS FOR 2-LANE, 2-WAY ROADWAYS WITH UN-PAVED SHOULDERS		
WIDTH OF TRAVEL PAVEMENT	MAX. EDGE LINE OFFSET FROM E. O. P.	MINIMUM LANE WIDTH
16' - 20'	2"	8' - 10'
22'	2"	11'
24'	1'	11'
26'	2'	11'
28'	2'	12'
30'	3'	12'
32'	4'	12'

STANDARD DETAIL

PAVEMENT MARKINGS  
OFFSETS

DATE: 2003

DRAWN BY RLB

CHECKED BY RLB/JRF

SCALE NOT TO SCALE



CITY OF WILMINGTON ENGINEERING  
PO BOX 1810  
WILMINGTON, NC 28402  
(910) 341-7807

SD 11-02