




DIRECT TAPER TURN LANE

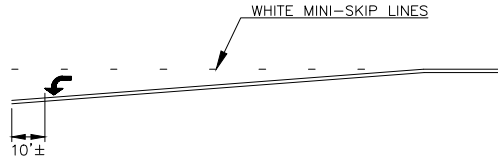


TURN LANE BAYS < 125'

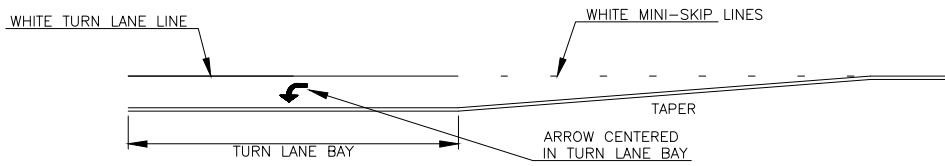

TURN LANE BAYS 125' - 250'

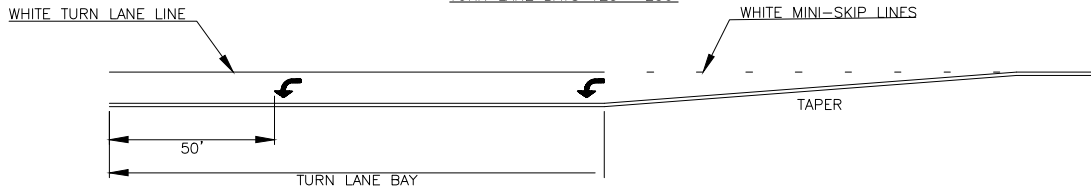

TURN LANE BAYS > 250'

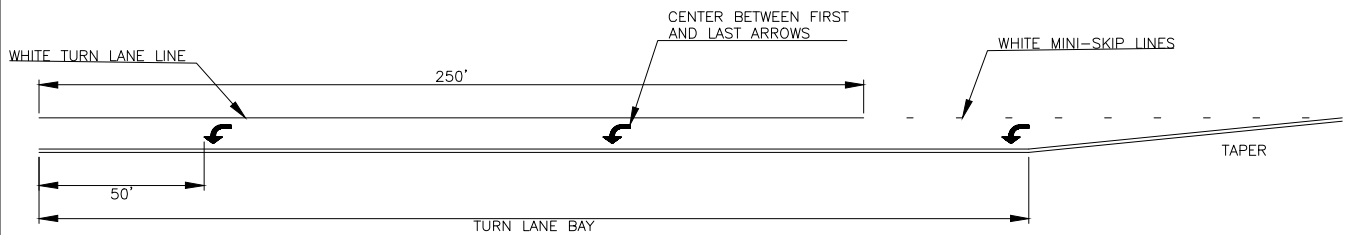

STANDARD DETAIL

PAVEMENT MARKINGS
TURN LANES

DATE: 2001

DRAWN BY RLB

CHECKED BY DRB/JRF

SCALE NOT TO SCALE



CITY OF WILMINGTON ENGINEERING
PO BOX 1810
WILMINGTON, NC 28402
(910) 341-7807

SD 11-08