


NOTES:

1. DEPICTION OF UTILITY TYPES, DEPTHS AND LATERAL POSITION IN THE ROADWAY OR PLAZA AREAS IS FOR REFERENCE AND CAN VARY FOR INSTALLATIONS OCCURRING IN NEW ROW, EASEMENTS OR WITHIN EXISTING ROW.
2. DEPTH OF BURY SHALL REQUIRE THE MINIMUM COVER AND THE LATERAL LOCATIONS WILL DEPEND ON CONSTRUCTION STANDARDS FOR OFFSETS FROM OTHER UTILITIES, STRUCTURES AND STREETSCAPING.
3. LOCATION OF RELATED AT-GRADE AND ABOVE GROUND COMPONENTS TO BE LOCATED OUTSIDE OF TREE AREAS, SIDEWALKS, PATHS, OR DRIVEWAYS AND FOLLOW ALL OTHER CITY STANDARDS.
4. FIBER/COMMUNICATION LINES SHALL GENERALLY BE PLACED AT THE BACK EDGE OF THE ROW OR EASEMENT.
5. \*LOCATION OF WATER AND SEWER MAINS SHALL BE DIRECTED BY CFPWA, BUT MAY NOT BE LOCATED WITHIN PLAZA AREA UNLESS SPECIFICALLY APPROVED BY THE CITY OF WILMINGTON.

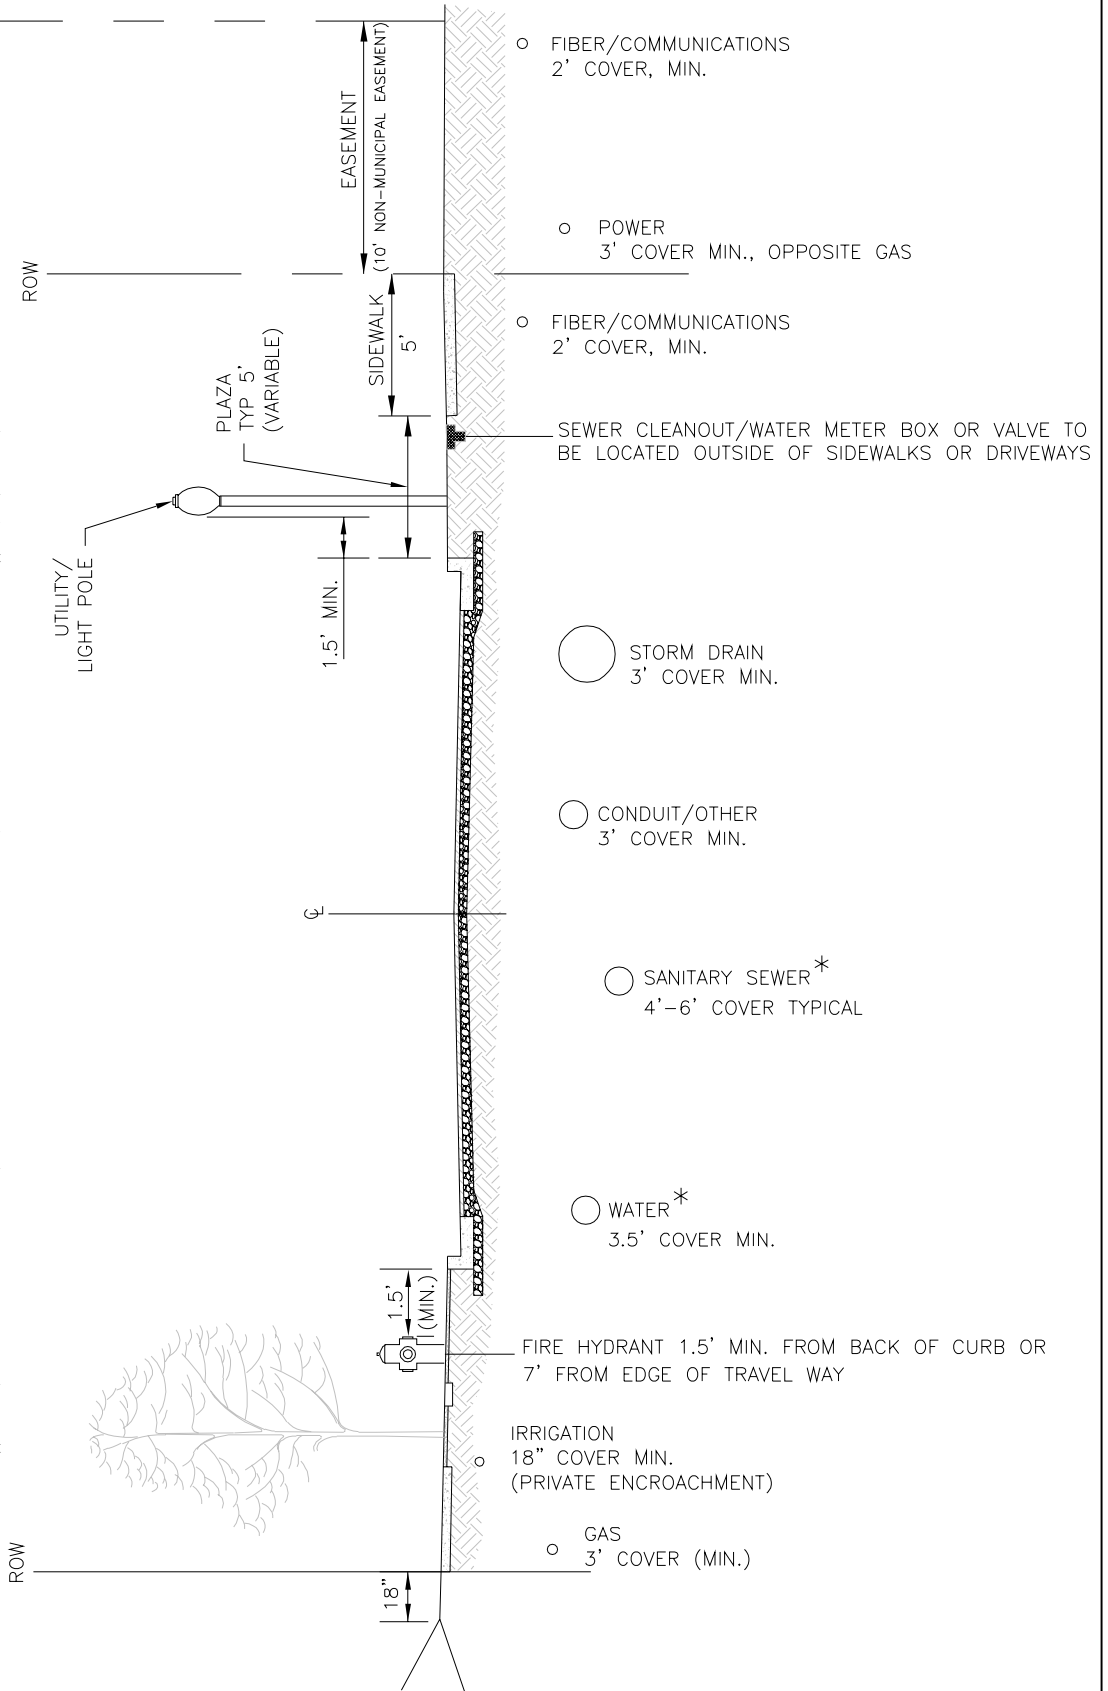

STANDARD DETAIL

TYPICAL  
UTILITY LOCATION  
IN R.O.W.



CITY OF WILMINGTON ENGINEERING  
PO BOX 1810  
WILMINGTON, NC 28402  
(910) 341-7807

DATE:	MAY, 2024
DRAWN BY	JSR
CHECKED BY	B.D.R., P.E.
SCALE	NOT TO SCALE

SD 15-05