

STANDARD DETAIL

PARKING FACILITY
UNDER 25 STALLS
PAVED OR UNPAVED




SHEET 1 OF 2



CITY OF WILMINGTON ENGINEERING
PO BOX 1810
WILMINGTON, NC 28402
(910) 341-7807

SD 15-11

DATE:	2001
DRAWN BY	JSR/CMR
CHECKED BY	B.P., P.E.
SCALE	NOT TO SCALE

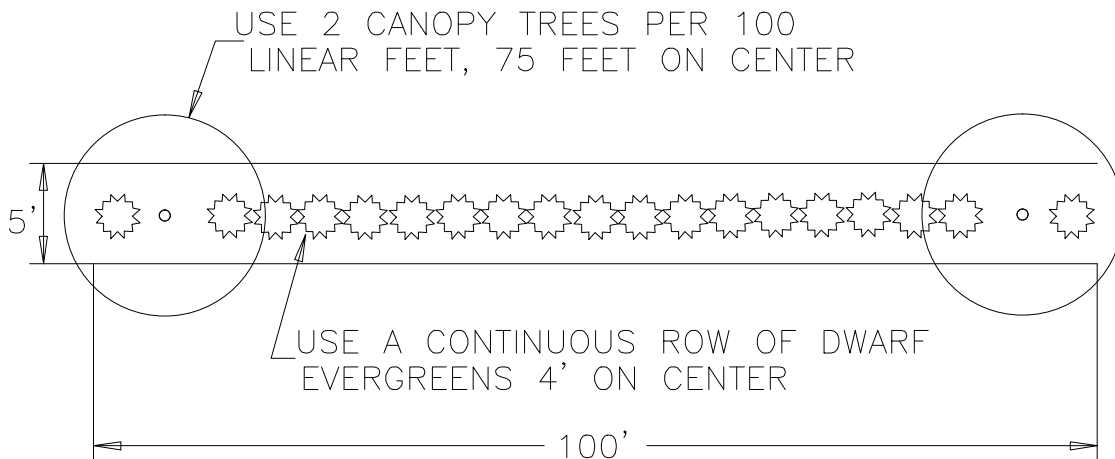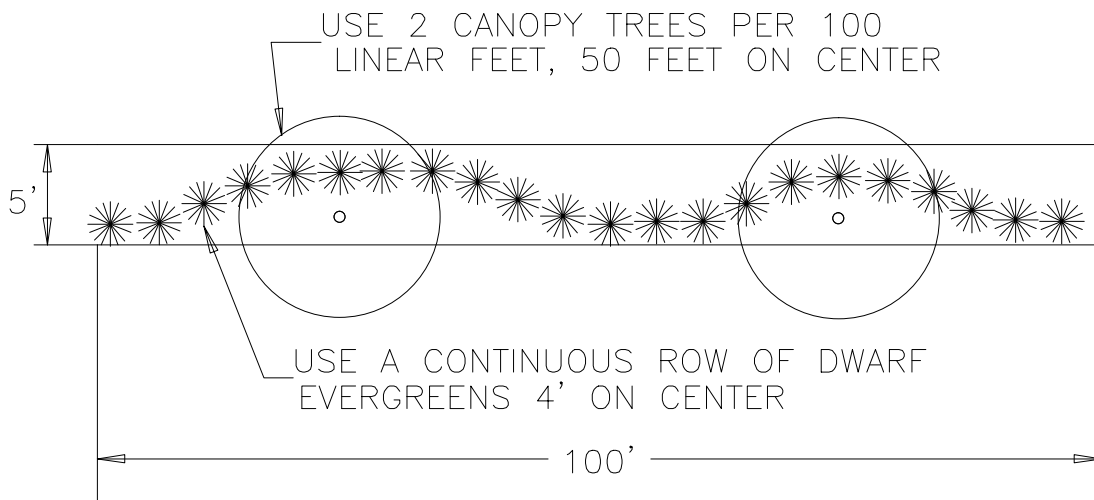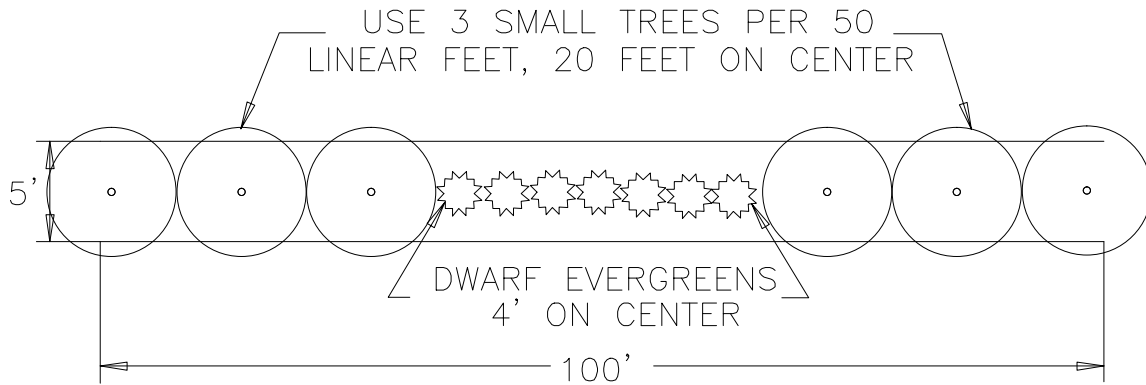

STANDARD DETAIL		CITY OF WILMINGTON NORTH CAROLINA
PARKING FACILITY UNDER 25 STALLS PAVED OR UNPAVED		
DATE: 2001	SHEET 2 OF 2	CITY OF WILMINGTON ENGINEERING PO BOX 1810 WILMINGTON, NC 28402 (910) 341-7807
DRAWN BY JSR/CMR		SD 15-11
CHECKED BY B.P., P.E.		
SCALE NOT TO SCALE		