

NOTES:
 EXPANSION JOINTS: 1/2" WIDE, FULL-DEPTH, 30' MAX. SPACING
 CONTROL JOINTS: 1" DEPTH, 5' MAX. SPACING

SEE INSET

COMMERCIAL DRIVEWAY

DATE:	FEB. 14, 2017
DRAWN BY	JSR
CHECKED BY	D.E.C., P.E.
SCALE	NOT TO SCALE


STANDARD DETAIL

COMMERCIAL DRIVEWAY PLAN (VERTICAL CURB)

1 of 2

CITY OF WILMINGTON
 NORTH CAROLINA
 CITY OF WILMINGTON ENGINEERING
 PO BOX 1810
 WILMINGTON N.C. 28402
 (910) 341-7807

SD 3-03.3

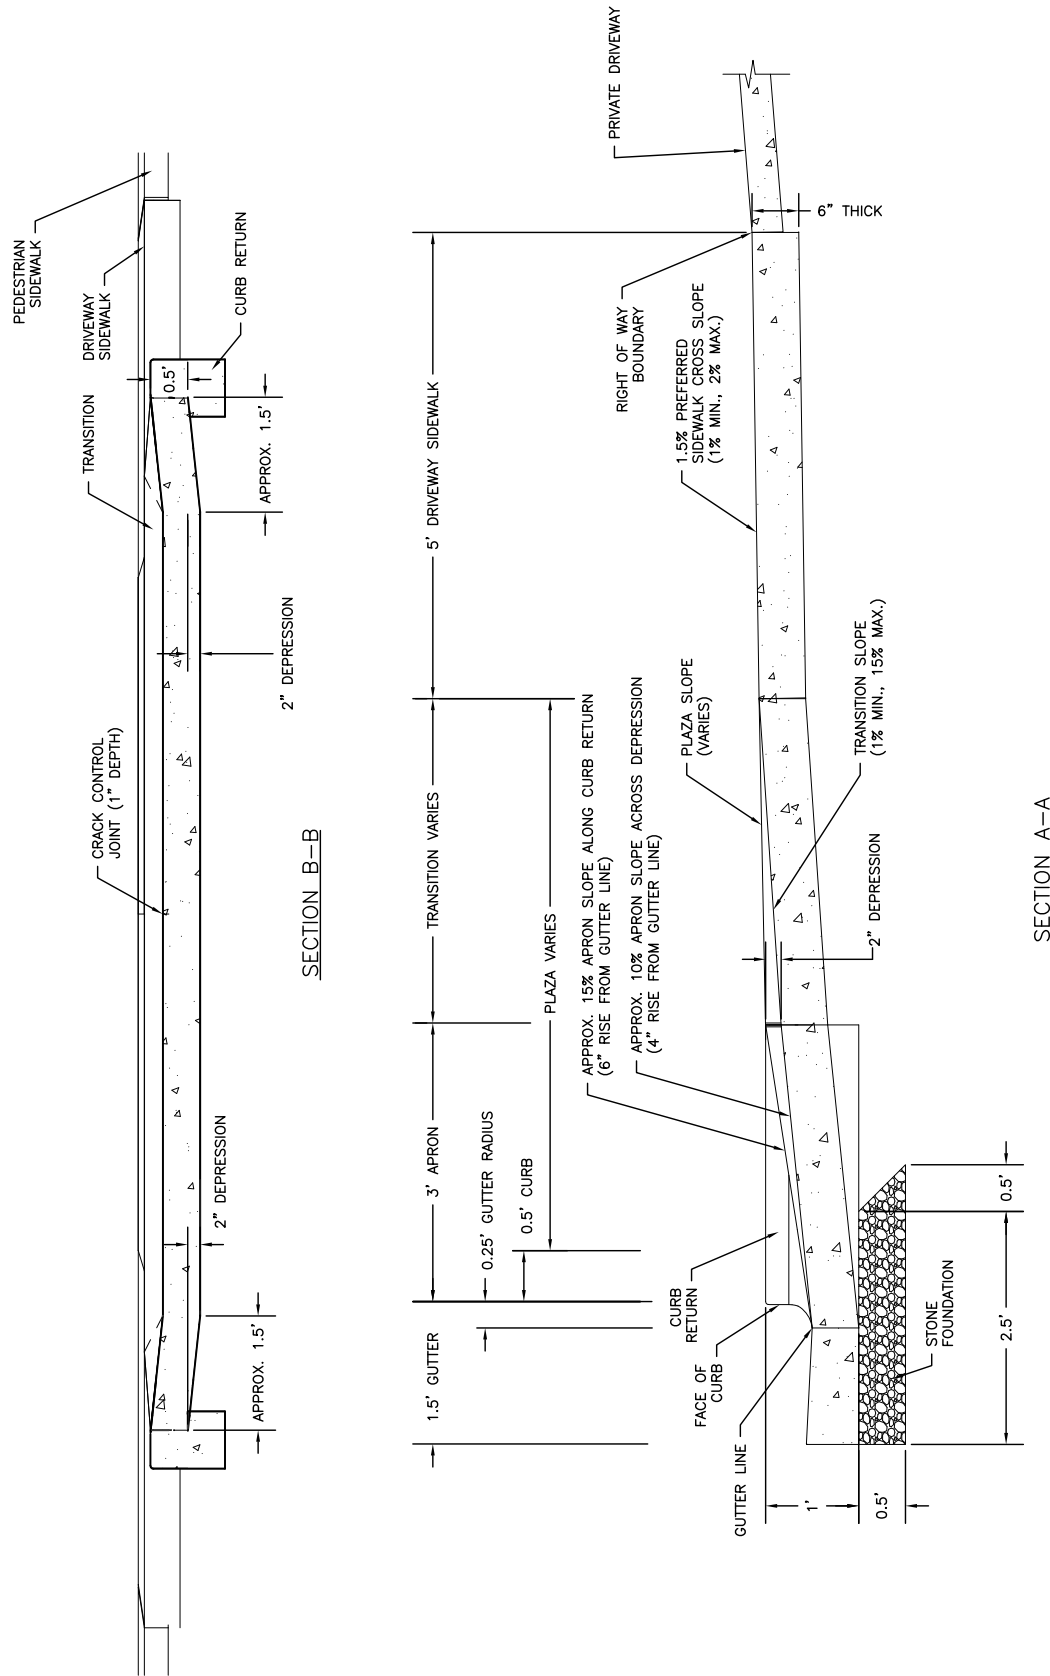

STANDARD DETAIL

COMMERCIAL DRIVEWAY
SECTIONS
(VERTICAL CURB)

DATE: FEB. 14, 2017
 DRAWN BY JSR
 CHECKED BY D.E.C., P.E.
 SCALE NOT TO SCALE



CITY OF WILMINGTON ENGINEERING
 PO BOX 1810
 WILMINGTON N.C. 28402
 (910) 341-7807

SD 3-03.4