




MIN. LANDING WIDTH = RAMP WIDTH
 MAX SLOPE 2% IN ANY DIRECTION

10% MAX (X=36" MIN)
 8.3% MAX (X<36") (FOR ALTERATIONS ONLY)

SECTION A-A

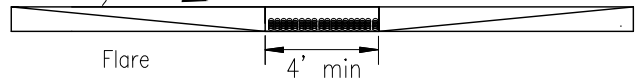

SECTION B-B

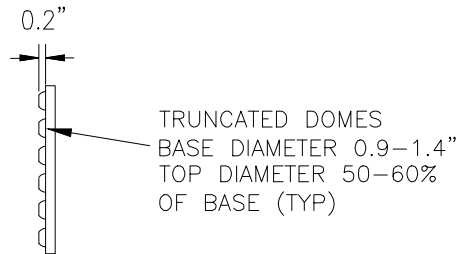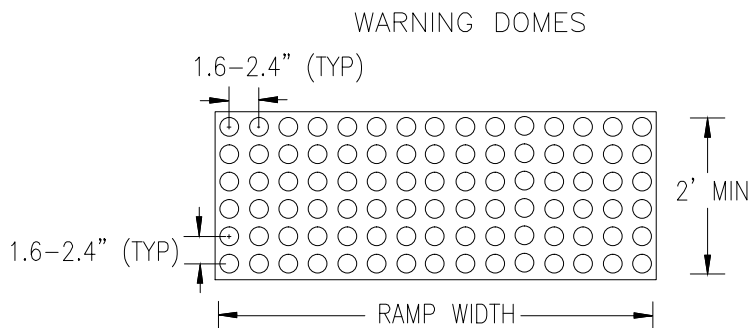

- WARNING DOME NOTES:
1. USE CONTRASTING COLORS, RED OR BLACK ON WHITE PAVEMENT.
 2. USE CAST IN PLACE PAVERS FOR NEW CONSTRUCTION.
 3. RUBBER MATS ARE PERMITTED FOR RETROFITS.
 4. LANDING AND RAMP WIDTH MAY BE REDUCED TO 3' WHERE SPACE IS LIMITED AND DESIGN IS APPROVED BY THE CITY ENGINEER.

STANDARD DETAIL

**PERPENDICULAR CURB
 RAMP
 ADJACENT TO WALKING
 SURFACE**

DATE: DECEMBER, 2010

DRAWN: PB/JSR

CHECKED: DEC

SCALE NOT TO SCALE



CITY OF WILMINGTON ENGINEERING
 PO BOX 1810
 WILMINGTON N.C. 28402
 (910) 341-7807

SD 3-07