



RAMP W/ CURB RETURN

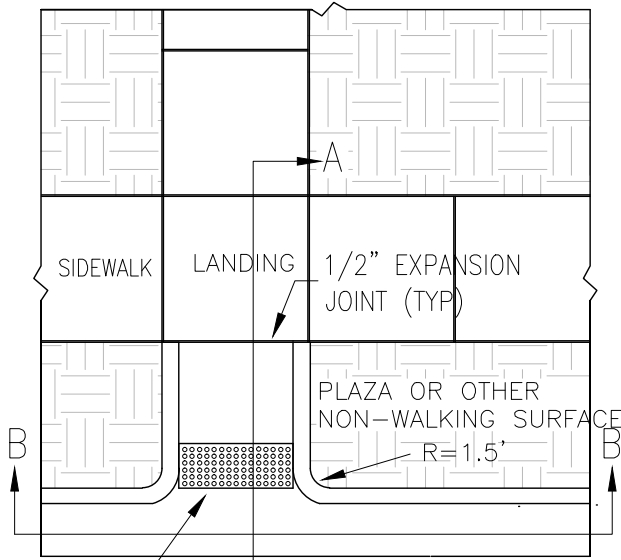


WARNING
DOMES

RAMP W/ DEPRESSED CURB

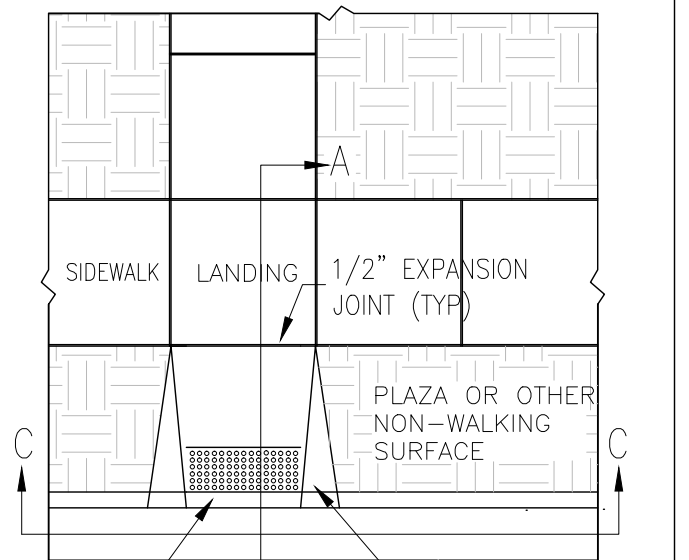


WARNING
DOMES

ROUNDED CONCRETE
SURFACE

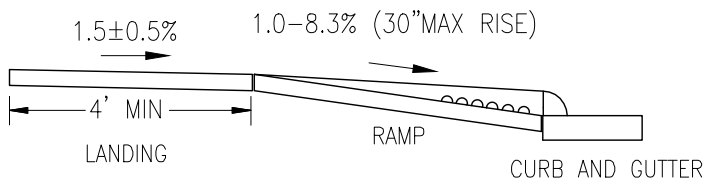


MIN. LANDING WIDTH = RAMP WIDTH
MAX SLOPE 2% IN ANY DIRECTION

SECTION A-A


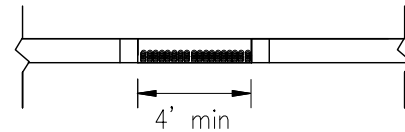


SECTION B-B

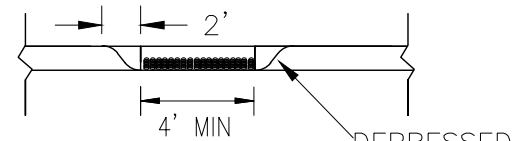

SECTION C-C

WARNING DOMES

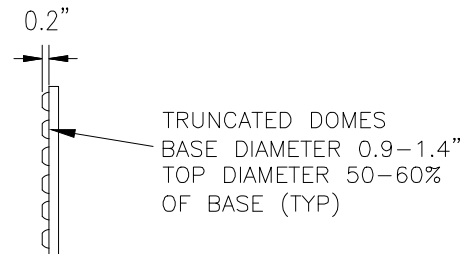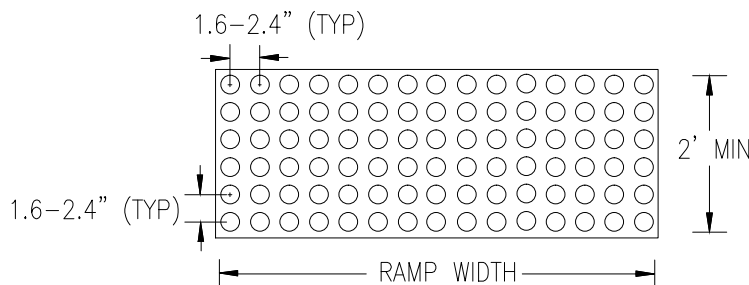

- WARNING DOME NOTES:
1. USE CONTRASTING COLORS, RED OR BLACK ON WHITE PAVEMENT.
 2. USE CAST IN PLACE PAVERS FOR NEW CONSTRUCTION.
 3. RUBBER MATS ARE PERMITTED FOR RETROFITS.
 4. LANDING AND RAMP WIDTH MAY BE REDUCED TO 3' WHERE SPACE IS LIMITED AND DESIGN IS APPROVED BY THE CITY ENGINEER.

STANDARD DETAIL

PERPENDICULAR CURB
RAMP
ADJACENT TO PLAZA

DATE: DECEMBER, 2010

DRAWN: PB/JSR

CHECKED: DEC

SCALE NOT TO SCALE



CITY OF WILMINGTON ENGINEERING
PO BOX 1810
WILMINGTON N.C. 28402
(910) 341-7807

SD3-08