



WHEELCHAIR RAMPS  
ADJACENT TO PLAZA

WHEELCHAIR RAMPS WITH FLARE  
ADJACENT TO SIDEWALK

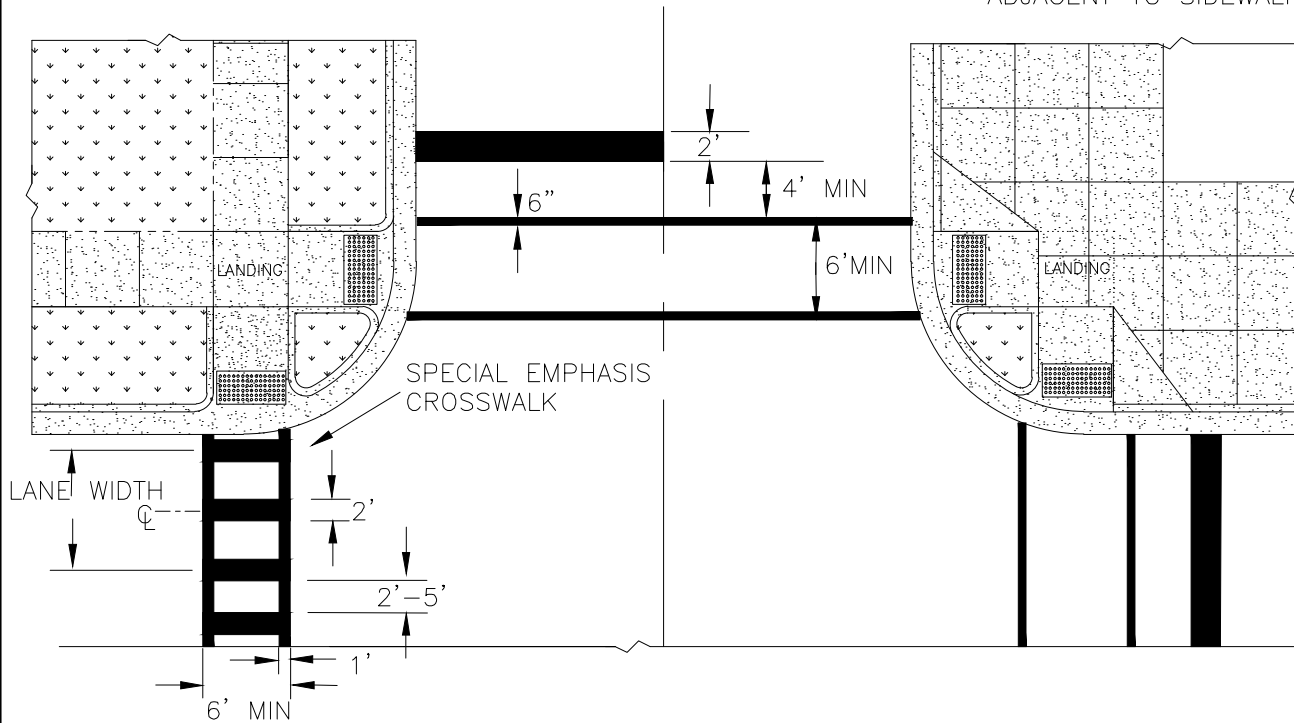

DIAGONAL WHEELCHAIR RAMP  
ADJACENT TO PLAZA

DIAGONAL WHEELCHAIR RAMP WITH FLARE  
ADJACENT TO SIDEWALK

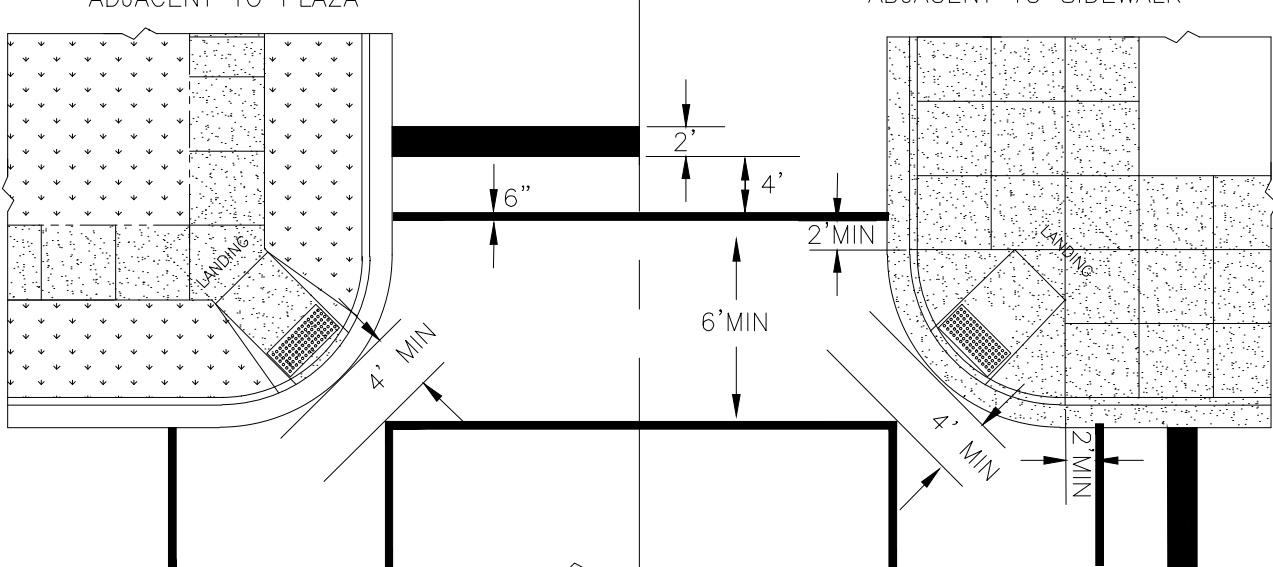

- NOTES: 1. RAMPS AT MARKED CROSSINGS MUST BE WHOLLY CONTAINED WITHIN THE MARKINGS.  
2. RAMPS AND LANDINGS MUST MEET CURRENT ACCESSIBILITY STANDARDS.

STANDARD DETAIL

DATE: AUGUST, 2011

DRAWN: PB/JSR

CHECKED: DEC

SCALE NOT TO SCALE

INTERSECTION LAYOUT



CITY OF WILMINGTON ENGINEERING  
PO BOX 1810  
WILMINGTON N.C. 28402  
(910) 341-7807

SD 3-09