


\*SEE ENLARGEMENT BELOW RIGHT

## STANDARD ONE-WAY DRIVEWAY PAIR (no curb on street)

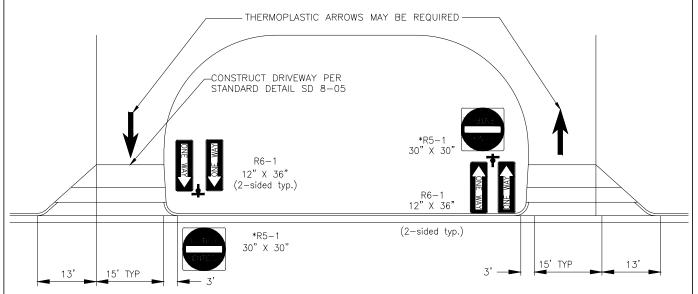

\*SEE ENLARGEMENT BELOW RIGHT

## STANDARD ONE-WAY DRIVEWAY PAIR (curb on street)



	STANDARD DETAIL	CITY OF
DATE: 2003		WILMINGTON
DRAWN BY RLB	STANDARD ONE-WAY DRIVEWAY	NORTH CAROLINA  CITY OF WILMINGTON ENGINEERING
CHECKED BY JRF	DRIVEWAI	PO BOX 1810 WILMINGTON, NC 28402
SCALE NOT TO SCALE		(910) 341–7807 SD 8-21