

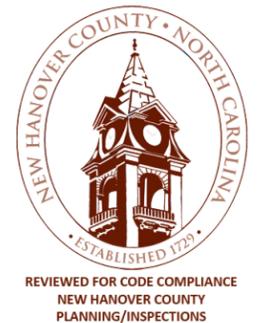


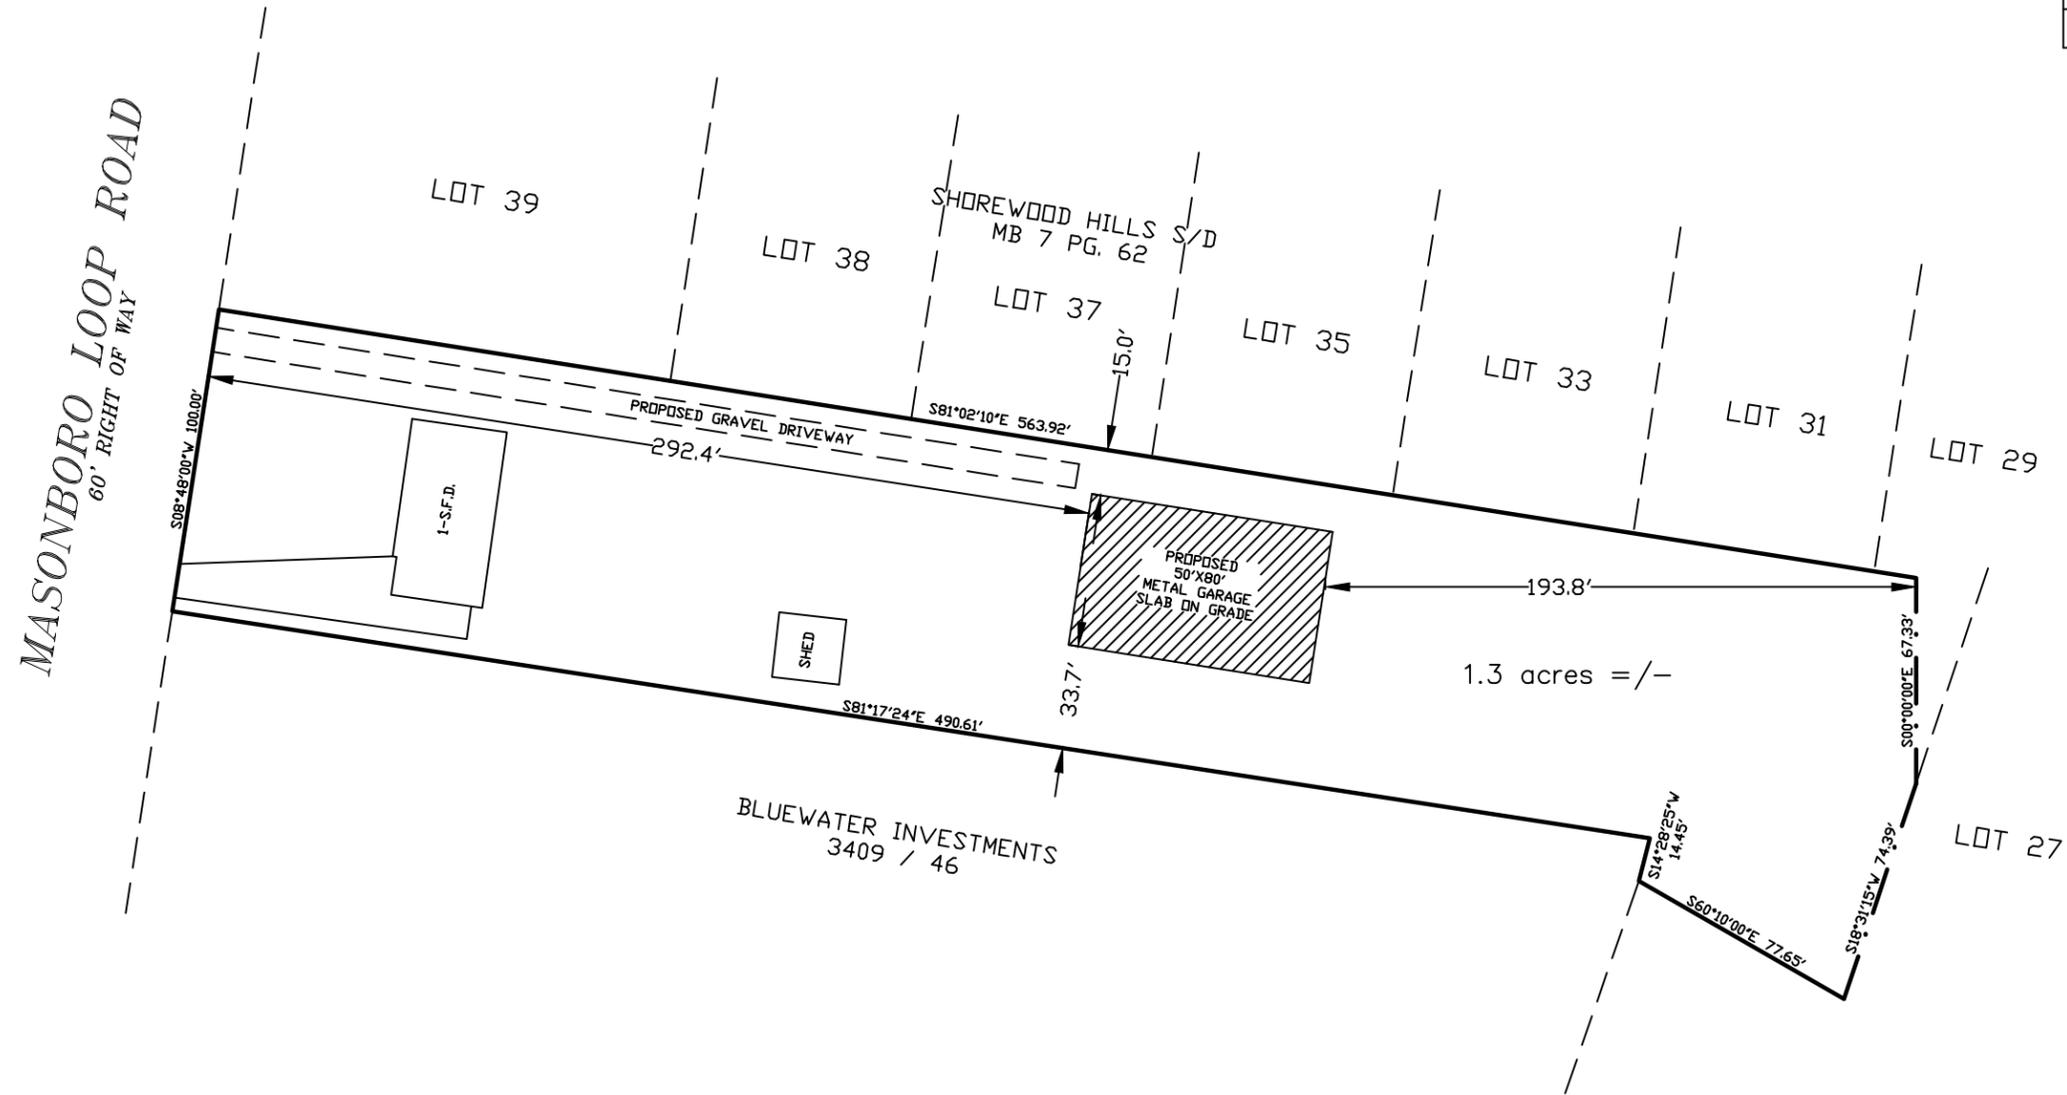

PRELIMINARY PLOT PLAN, NOT FOR SALE OR CONVEYANCE

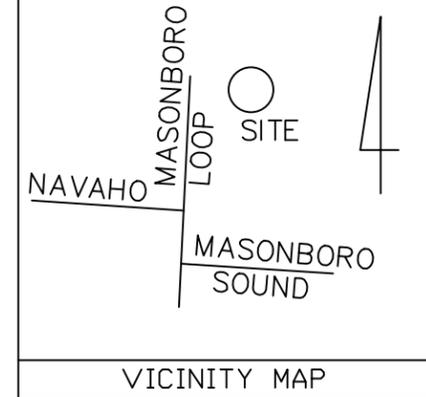

NOTE:
 SUBJECT PROPERTY REFERENCED AT DEED BOOK 6596 PAGE 370.
 THIS PROPERTY IS NOT LOCATED WITH IN A FLOOD HAZARD AREA.
 THIS SURVEY IS OF AN EXISTING PARCEL OF PROPERTY AND DOES NOT CREATE A SUBDIVISION.
 AREA IS COMPUTED BY COORDINATES.

PRELIMINARY PLOT PLAN
DUSTIN & KRISTEN JOHNSON
 4009 MASONBORO LOOP ROAD
 PURVIANCE CREEK MASONBORO
 MASONBORO TOWNSHIP - NEW HANOVER COUNTY - NORTH CAROLINA
 MAY 10, 2023 JOB No.0078-2023

PROGRESSIVE LAND DEVELOPMENT CONSULTANTS, PLLC
 P.O. BOX 1028
 CAROLINA BEACH, NORTH CAROLINA 28428
 TELE: (910) 367-0066
 LSbaggie@pldcpa.com

SCALE 1" = 60'

