


PIPE SIZE	A
30" , 36"	4'-0"
42"	4'-6"

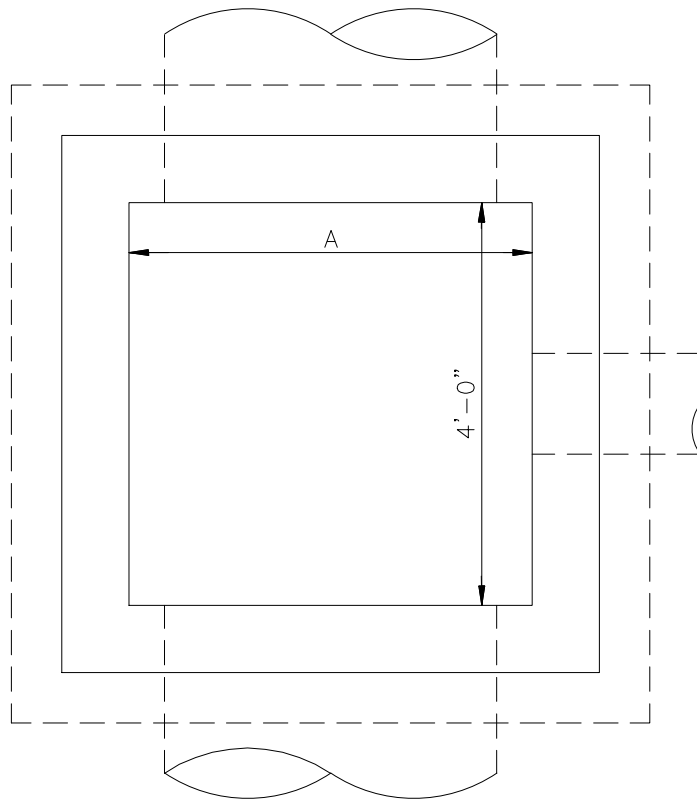

	<b>STANDARD DETAIL</b>	 <p><b>CITY OF WILMINGTON</b> NORTH CAROLINA</p> <p>CITY OF WILMINGTON ENGINEERING PO BOX 1810 WILMINGTON, NC 28402 (910) 341-7807</p>
DATE: 2001	<p><b>MODIFIED CATCH BASIN FOR PIPES LARGER THAN 24" ENTERING END OF THE BASIN</b></p>	
DRAWN BY JSR/CMR		
CHECKED BY B.P., P.E.		
SCALE NOT TO SCALE		
		<b>SD 2-10</b>