


NON-RESIDENTIAL COLLECTOR STREET SECTION

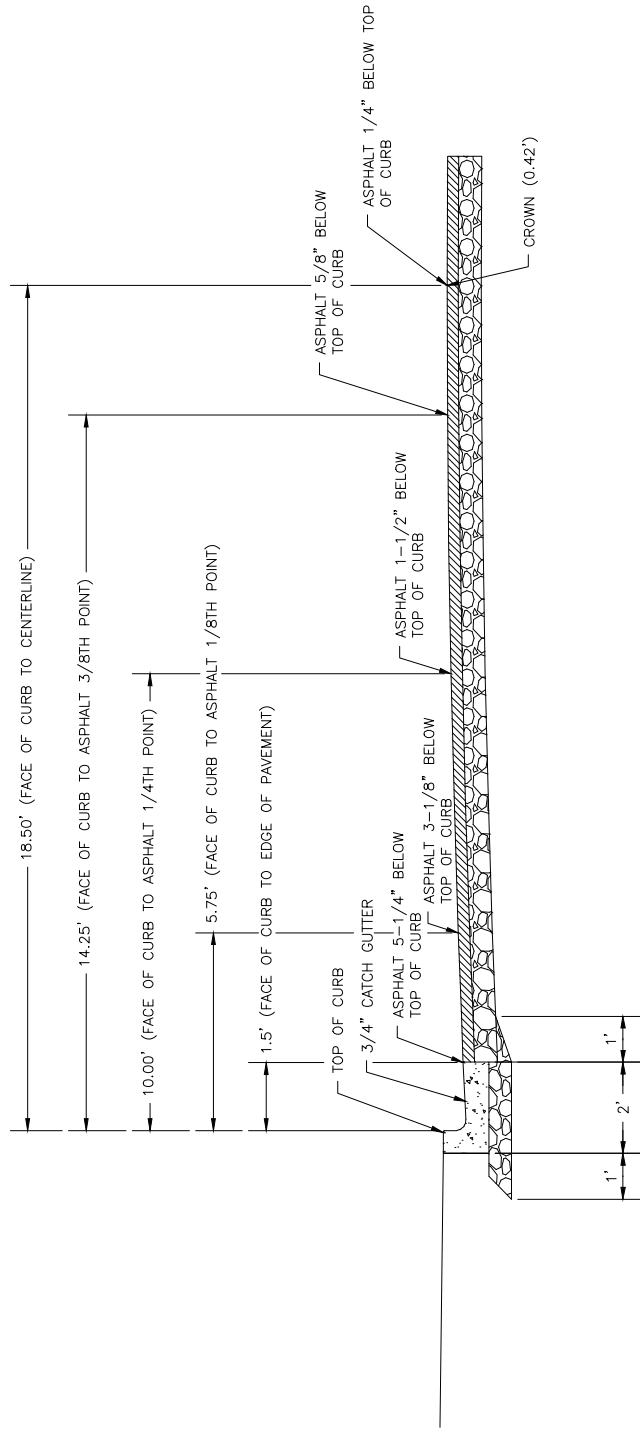

NON-RESIDENTIAL COLLECTOR STREET CROWN

STANDARD DETAIL

NON-RESIDENTIAL COLLECTOR STREET (SECTION AND CROWN)



CITY OF WILMINGTON ENGINEERING
 PO BOX 1810
 WILMINGTON N.C. 28402
 (910) 341-7807

SD 3-01.1

DATE: MAY, 2015

DRAWN BY JSR

CHECKED BY D.E.C., P.E.

SCALE NOT TO SCALE