


NOTES:  
LOCAL STREETS SERVE A MAXIMUM OF 50 RESIDENTIAL DWELLING UNITS

LOCAL STREET WITH VERTICAL CURB SECTION

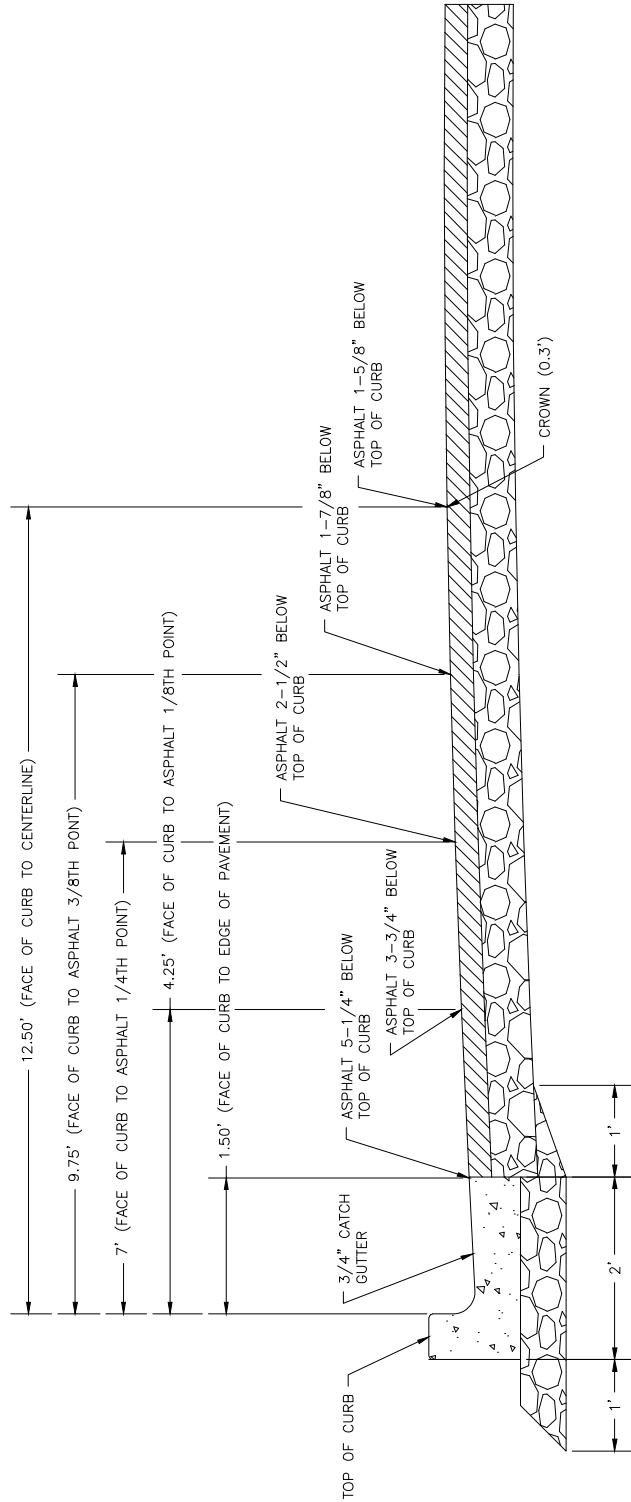

LOCAL STREET WITH VERTICAL CURB CROWN

STANDARD DETAIL

DATE:	MAY, 2015
DRAWN BY	JSR
CHECKED BY	D.E.C., P.E.
SCALE	NOT TO SCALE

LOCAL STREET WITH VERTICAL CURB  
(SECTION AND CROWN)



CITY OF WILMINGTON ENGINEERING  
PO BOX 1810  
WILMINGTON N.C. 28402  
(910) 341-7807

SD 3-01.3