


NOTE: LOCAL STREETS SERVE A MAXIMUM OF 50 RESIDENTIAL DWELLING UNITS

LOCAL STREET WITH VALLEY CURB—SECTION

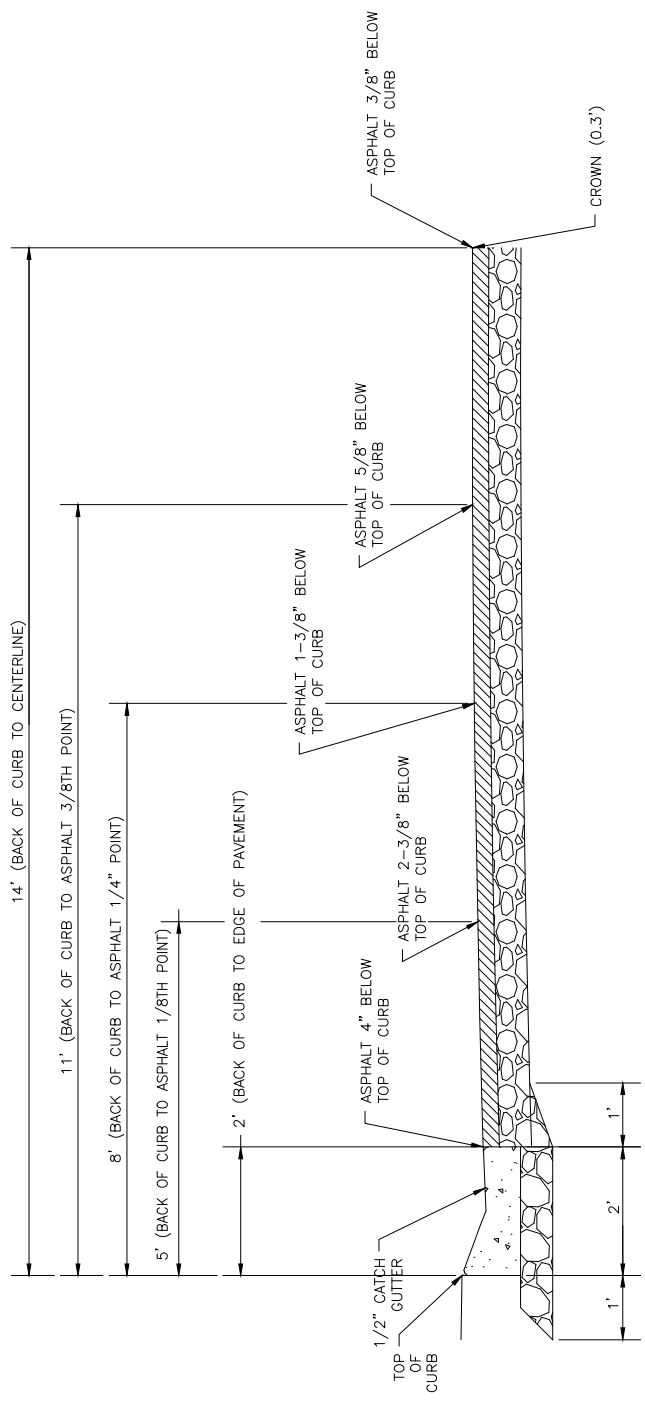

LOCAL STREET WITH VALLEY CURB—CROWN

DATE:	MAY, 2015
DRAWN BY	JSR
CHECKED BY	D.E.C., P.E.
SCALE	NOT TO SCALE

STANDARD DETAIL

LOCAL STREET WITH VALLEY CURB (SECTION AND CROWN)

WILMINGTON
CITY OF
NORTH CAROLINA

CITY OF WILMINGTON ENGINEERING
PO BOX 1810
WILMINGTON N.C. 28402
(910) 341-7807

SD 3-01.5