


MINOR STREET WITH VALLEY CURB—SECTION

NOTE:
MINOR STREETS SERVE A MAXIMUM
OF 15 RESIDENTIAL DWELLING UNITS

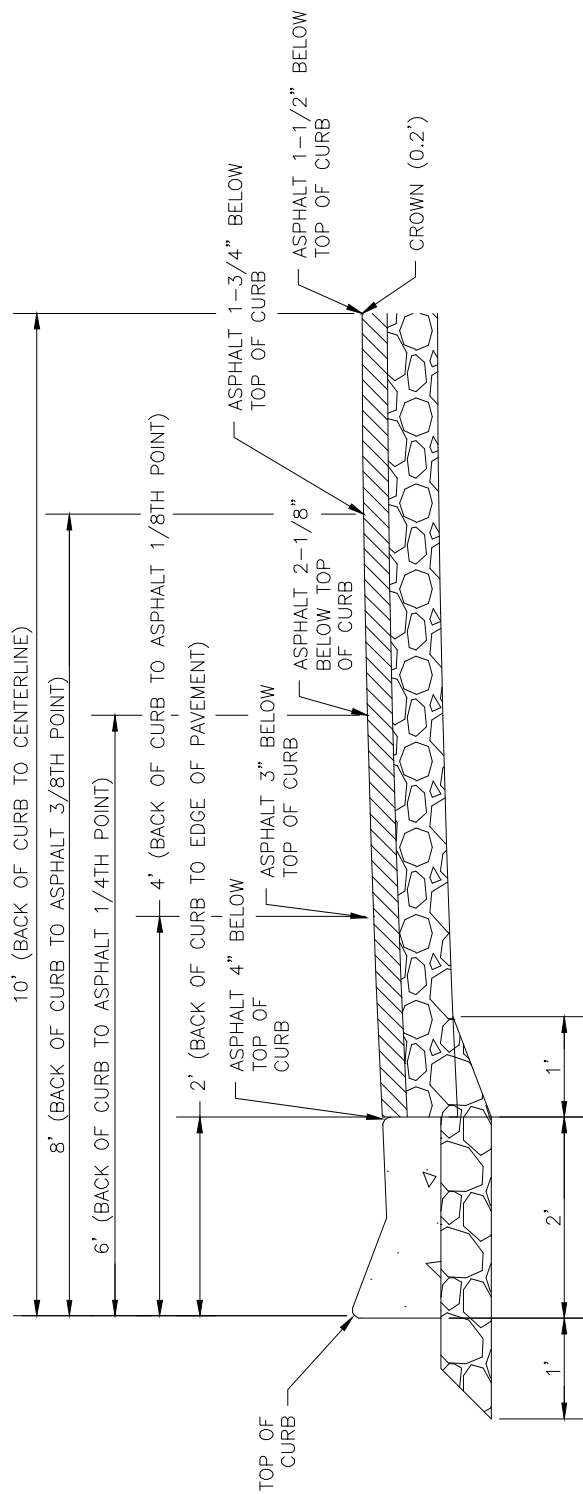

STANDARD DETAIL

MINOR STREET WITH VALLEY CURB (SECTION AND CROWN)

DATE:	MAY, 2015
DRAWN BY	JSR
CHECKED BY	D.E.C., P.E.
SCALE	NOT TO SCALE



CITY OF WILMINGTON ENGINEERING
PO BOX 1810
WILMINGTON N.C. 28402
(910) 341-7807

SD 3-01.8