


ALLEY WITH HEADER CURB (SECTION)

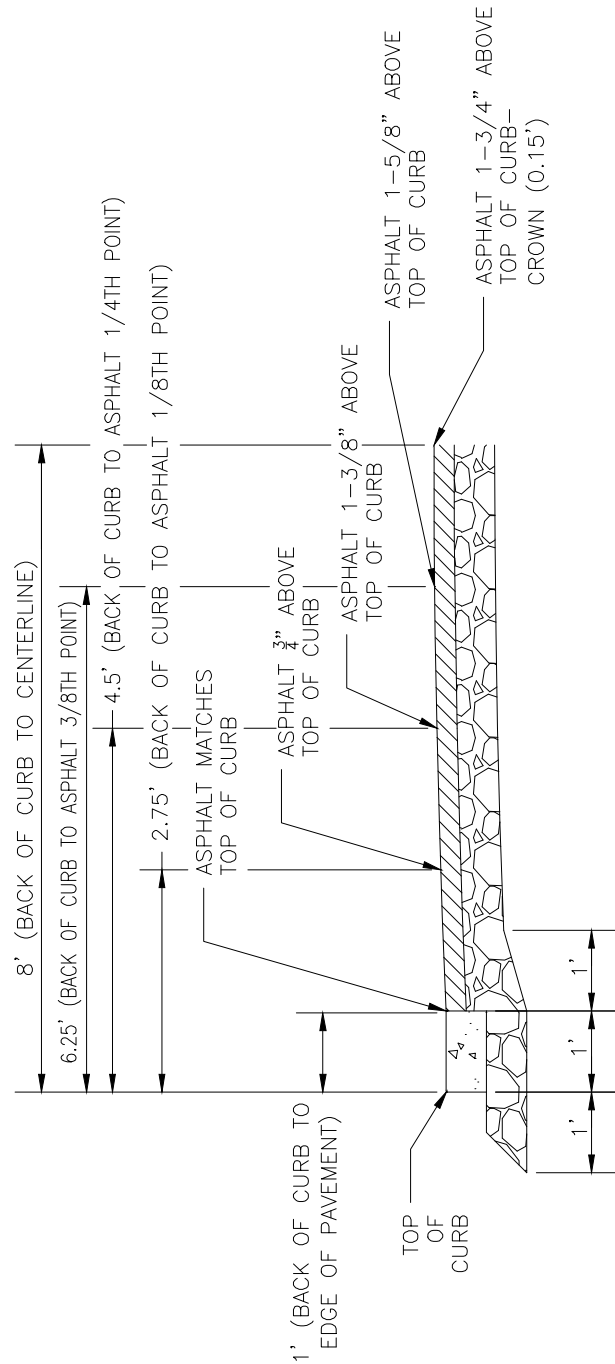

ALLEY WITH HEADER CURB (CROWN)

STANDARD DETAIL

ALLEY WITH HEADER CURB
(SECTION AND CROWN)

DATE: MAY, 2015

DRAWN BY JSR

CHECKED BY D.E.C., P.E.

SCALE NOT TO SCALE



CITY OF WILMINGTON ENGINEERING
PO BOX 1810
WILMINGTON N.C. 28402
(910) 341-7807

SD 3-01.9