



CIRCULAR

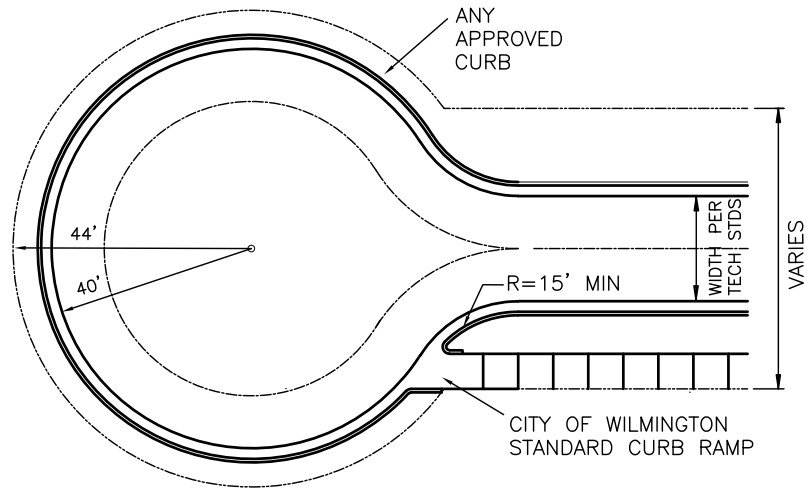

CIRCULAR
OFFSET

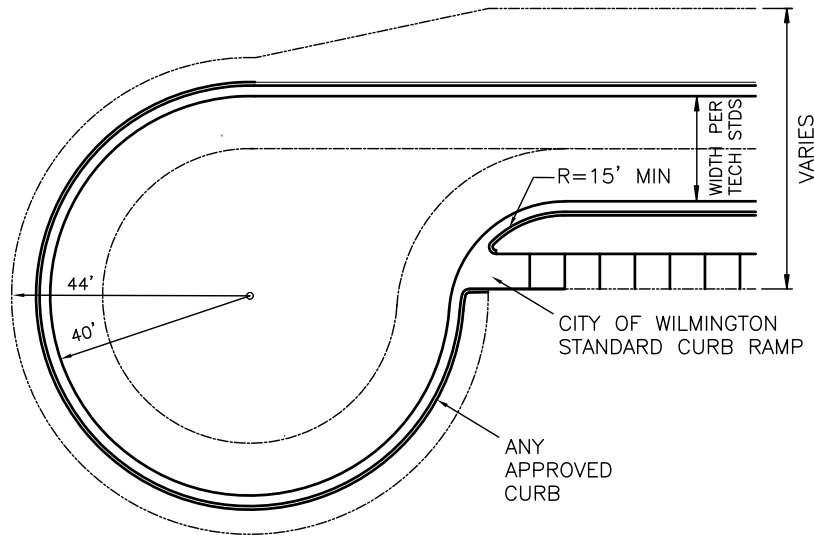

STANDARD DETAIL

DATE: 10/29/21

DRAWN: PB/JSR

CHECKED: DEC

SCALE: NOT TO SCALE

RESIDENTIAL
CUL-DE-SACS



CITY OF WILMINGTON ENGINEERING
PO BOX 1810
WILMINGTON N.C. 28402
(910) 341-7807

SD 3-04