



LEFT TURN LANE BAYS 125' - 250' (35mph zone, 36' wide City street)

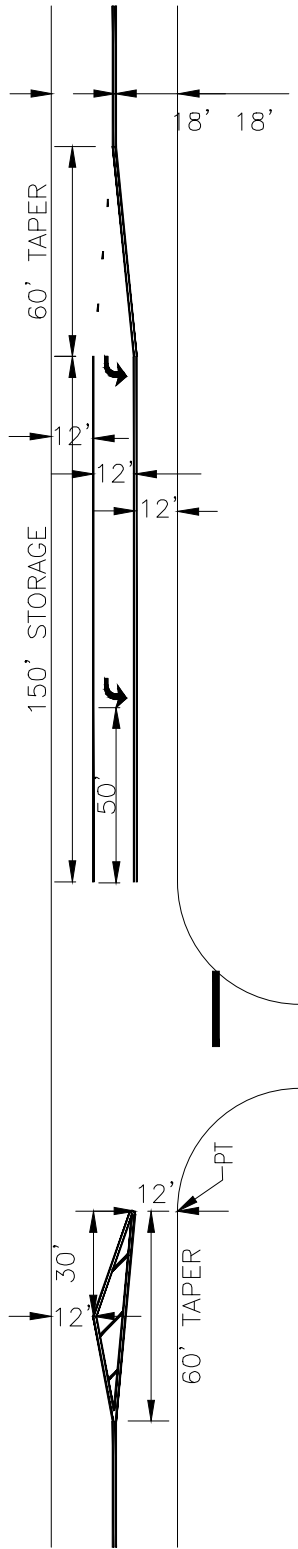

LEFT TURN LANE BAYS 100' (35MPH ZONE, 36' WIDE CITY STREET)

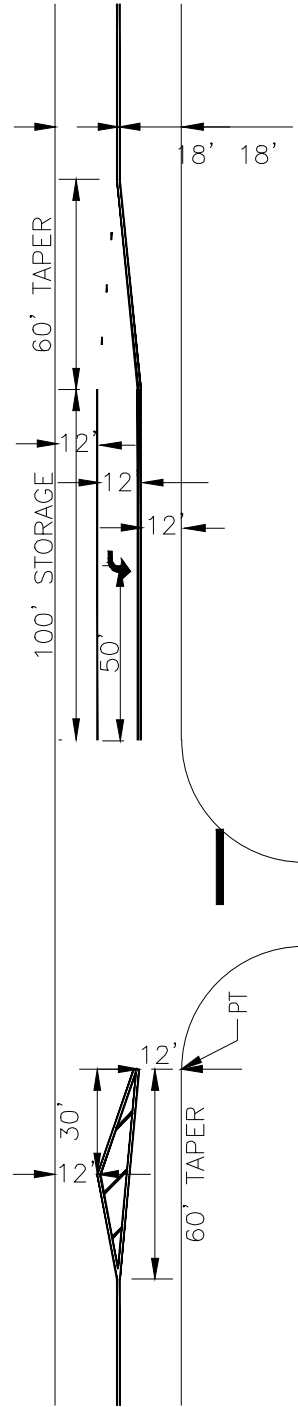

STANDARD DETAIL

LEFT TURN LANES

DATE: 2003

DRAWN BY RLB

CHECKED BY JRF

SCALE NOT TO SCALE



CITY OF WILMINGTON ENGINEERING
 PO BOX 1810
 WILMINGTON, NC 28402
 (910) 341-7807

SD 8-22