



**LEGEND**

<span style="color: red;">—</span> ABANDONED PIPE	<span style="color: green;">—</span> EXISTING PIPE	<span style="color: blue;">—</span> PROPOSED PIPE	<span style="color: magenta;">—</span> PROPOSED SWALE
---	--	---	---

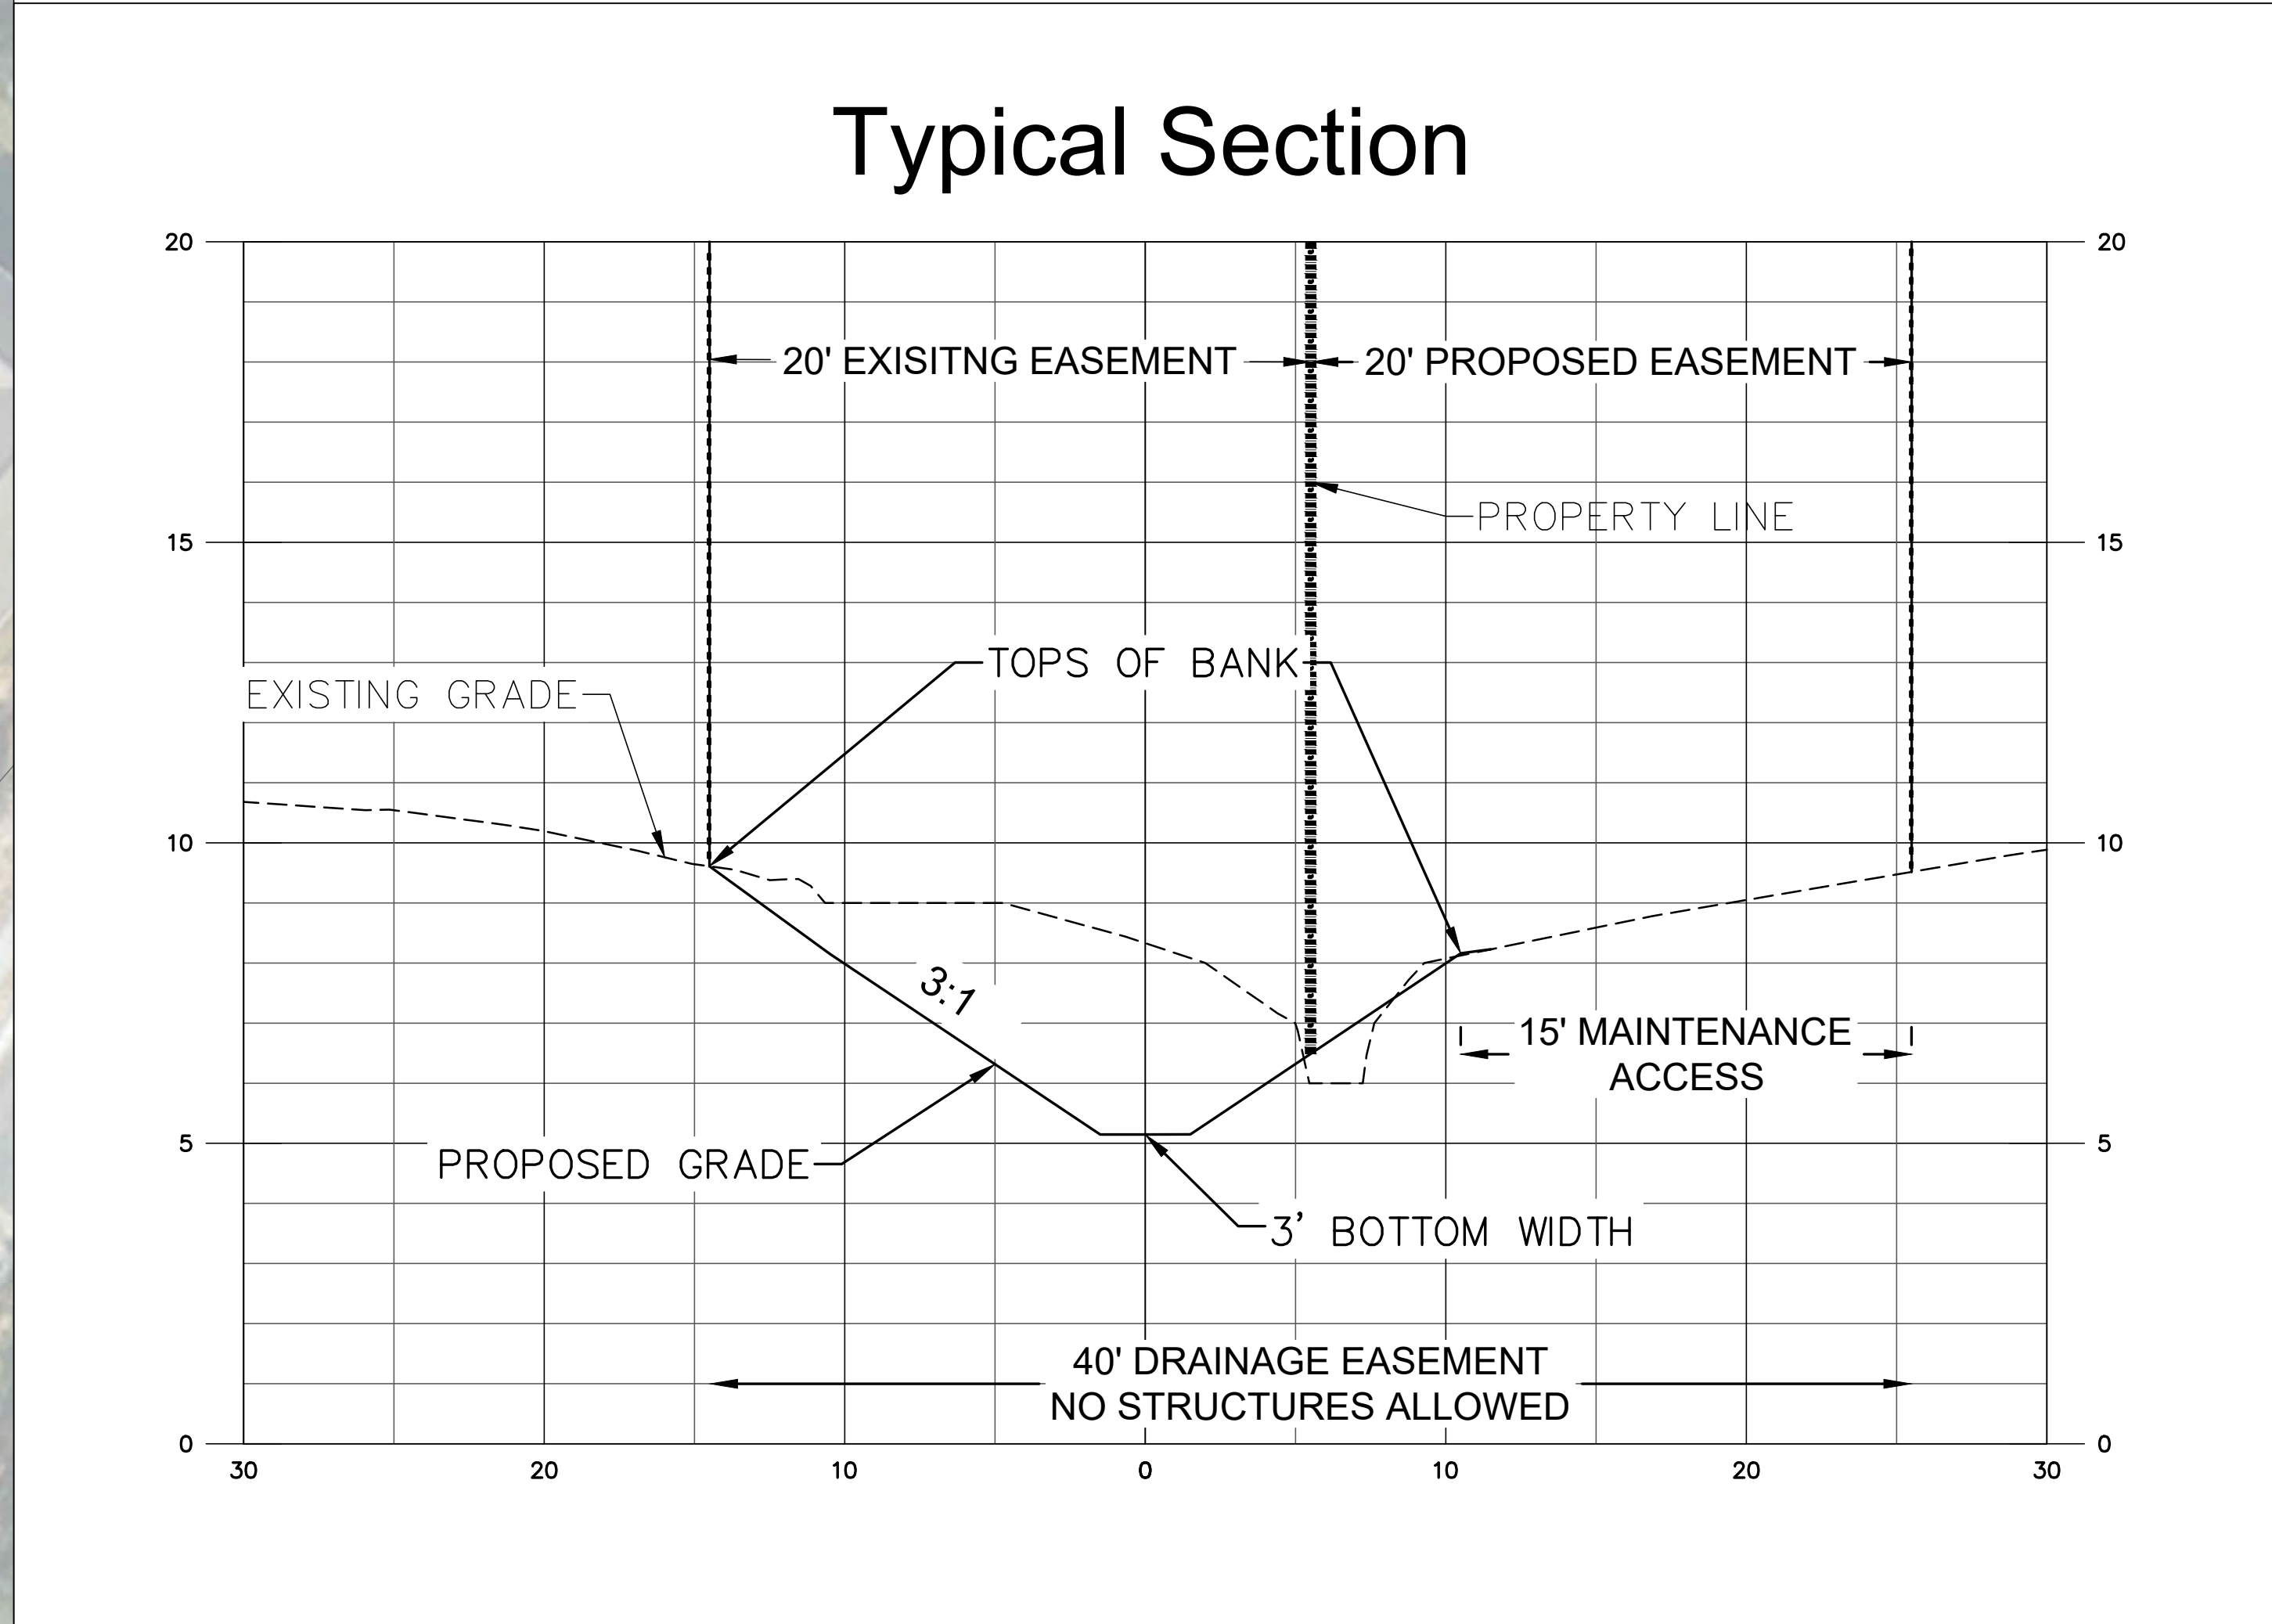

PIRATES COVE  
STORMWATER IMPROVEMENTS  
**CITY OF WILMINGTON**  
NEW HANOVER COUNTY, NORTH CAROLINA

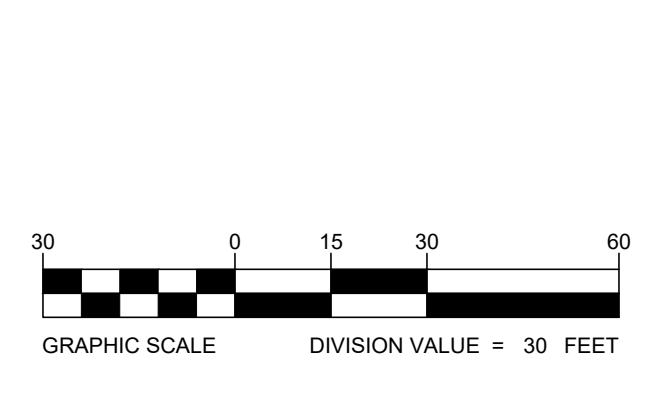

5400 Trinity Road  
Suite 107  
Raleigh, NC 27607  
919.376.9111  
NC Firm License # C-0459  
mcgillassociates.com